

**ARCHIVE RECORD**

**Rockingham Fire Station (former) 1972-1994**

**4 Hefron Street**

**ROCKINGHAM**



**HERITAGE INTELLIGENCE (WA)**

*Laura Gray* JP M.ICOMOS B.Architecture (hons)

**HERITAGE & CONSERVATION CONSULTANT**

March 2023

## ARCHIVE RECORD

<b>Name</b>	<b>Rockingham Fire Station (former)</b>
<b>Address</b>	4 Hefron Street Rockingham
<b>Date</b>	21 March 2023
<b>Project</b>	Proposed demolition
<b>Prepared by</b>	Laura Gray trading as Heritage Intelligence (WA)
<b>Prepared for:</b>	E Corp Project Management
<b>Heritage Listings</b>	Department of Planning, Heritage & Lands: InHerit database No:14639 City of Rockingham: Local Heritage Inventory (2018) Category C TPS No. 6 Heritage List (No. 45 of 96 places) Planning Policy 3.3.21: Heritage Conservation and Development
<b>Statement of Significance</b>	City of Rockingham: Heritage List 'Reason for Entry' <i>identifies aesthetic, social and historic values as the Rockingham Fire Station (fmr)</i>  The inHerit database entry re-states the Place Record Statement of Significance:  <i>the place has aesthetic value as a simple demonstration of the late 20<sup>th</sup> Century style executed in brick;</i>  <i>the place has historic value for its association with the growth of the region in the 1970s;</i>  <i>the place has social value for its provision of a range of services to the community from the fire station to youth services.</i>  The significance of the place was challenged.
<b>Heritage status</b>	There are 196 fire stations listed in the Department of Planning Lands and Heritage inHerit database. Without exception, those places are listed in the Fire and Rescue Service Heritage Inventory. That Inventory seemingly lists every fire station prior to 1997.  Of those 196 inHerit listings, 16 fire stations, including 7 in the metropolitan area are included on the Register of Heritage Places. Only three other fire stations are included in local government inventories and/or Heritage Lists: they are:  Leederville Fire Station No. 2 (1904) South Perth Fire Station No.2 (1936) Rockingham Fire Station (former) (1972)  Comparatively, Rockingham Fire Station (former) is not of the level of significance of the Heritage Listed fire stations that have considerable historic and architectural value.  In the 1960s and 1970s there was a statewide compliance upgrade of fire stations, with the Fire and Rescue Service Heritage Inventory identifying more than 10 in the metropolitan area and over 45 in the regions. Rockingham was one of those upgrades. Of those 55-plus fire stations, the only one on a Heritage List is Rockingham, that was Rockingham's second fire station and only operated between 1972 and 1994. Many of the remaining 55 plus stations still operate, some have been made redundant with new stations, such as Rockingham was in 1994.  The 2018 City of Rockingham Inventory review removed the 1994 fire station from the inventory, although it continues to operate for longer (29 years in 2023) than the

decommissioned 1972 fire station that only operated for 22 years and was entered into the inventory at the time of the review in 2018, when the 1994 station was removed.

#### **Proposal**

The proposal is to demolish the former fire station and the buildings on the site.

It is proposed to build a state-of-the-art purpose-designed facility for disability services, in a prime location for universal access, with medical facilities (next door) shopping and services (safely via underground pedestrian access to Rockingham City Shopping Centre) with close-proximity to public transport only 20 metres away on Council Ave.

#### **Historical summary**

Rockingham Fire Station (former) was the second fire station in Rockingham. It operated for only 22 years before being decommissioned when a new fire station was constructed in 1994, that has now been operating for 29 years and still functional. That 1994 fire station was removed from the heritage inventory in 2018, and the 1972 fire station added into the Inventory, on the Heritage List.

The fire station was a government building providing a compliance upgrade of a service during what was a considerably significant development period of the Rockingham area during the late 1960s and 1970s; the replacement of the fire station was not a significant event of that period. It was one of 55 fire stations of similar design, if not the same, constructed around the state at the time.


After the fire station was decommissioned, the City of Rockingham managed the property. In 1998, it was renovated and alterations undertaken to provide for a youth facility named "The Station". More recently the building was vacant for a considerable period before the not-for-profit organisation utilised the place.

#### **Physical description**

The former fire station is a single-storey facility comprising an appliance (Engine) room that housed two fire tenders, and a residential wing at lower wall-level on the north side. In 1994, when the fire station was decommissioned, it was altered and refurbished to provide a youth facility. The roller doors on the appliance room were removed and the openings were infilled with brick construction and aluminium framed windows. The original face brick exterior was painted. On the interior, the former appliance room a front office and large space behind were formed by a partition wall.

#### **Attachments**

- Attachment 1: Site Plan: Duncan, Stephen & Mercer Architects- Working Drawings: Drawing 7- Job 1384. September 1971.
- Attachment 2: Floor Plan, Elevation, Sections: Duncan, Stephen & Mercer Architects- Working Drawings: Drawing 8- Job 1384. September 1971.
- Attachment 3: Photographic record (Gray-March 2023 & March 2022)
- Attachment 4: Photo folder: Video files (2) - exterior and interior (Gray-March 2023)
- Attachment 5: Heritage Impact Statement (Gray-March 2022)
- Attachment 6: Response to City of Rockingham's Heritage Advice (Gray-January 2023)
- Attachment 7: Fire stations of heritage significance: DPLH inHerit database.

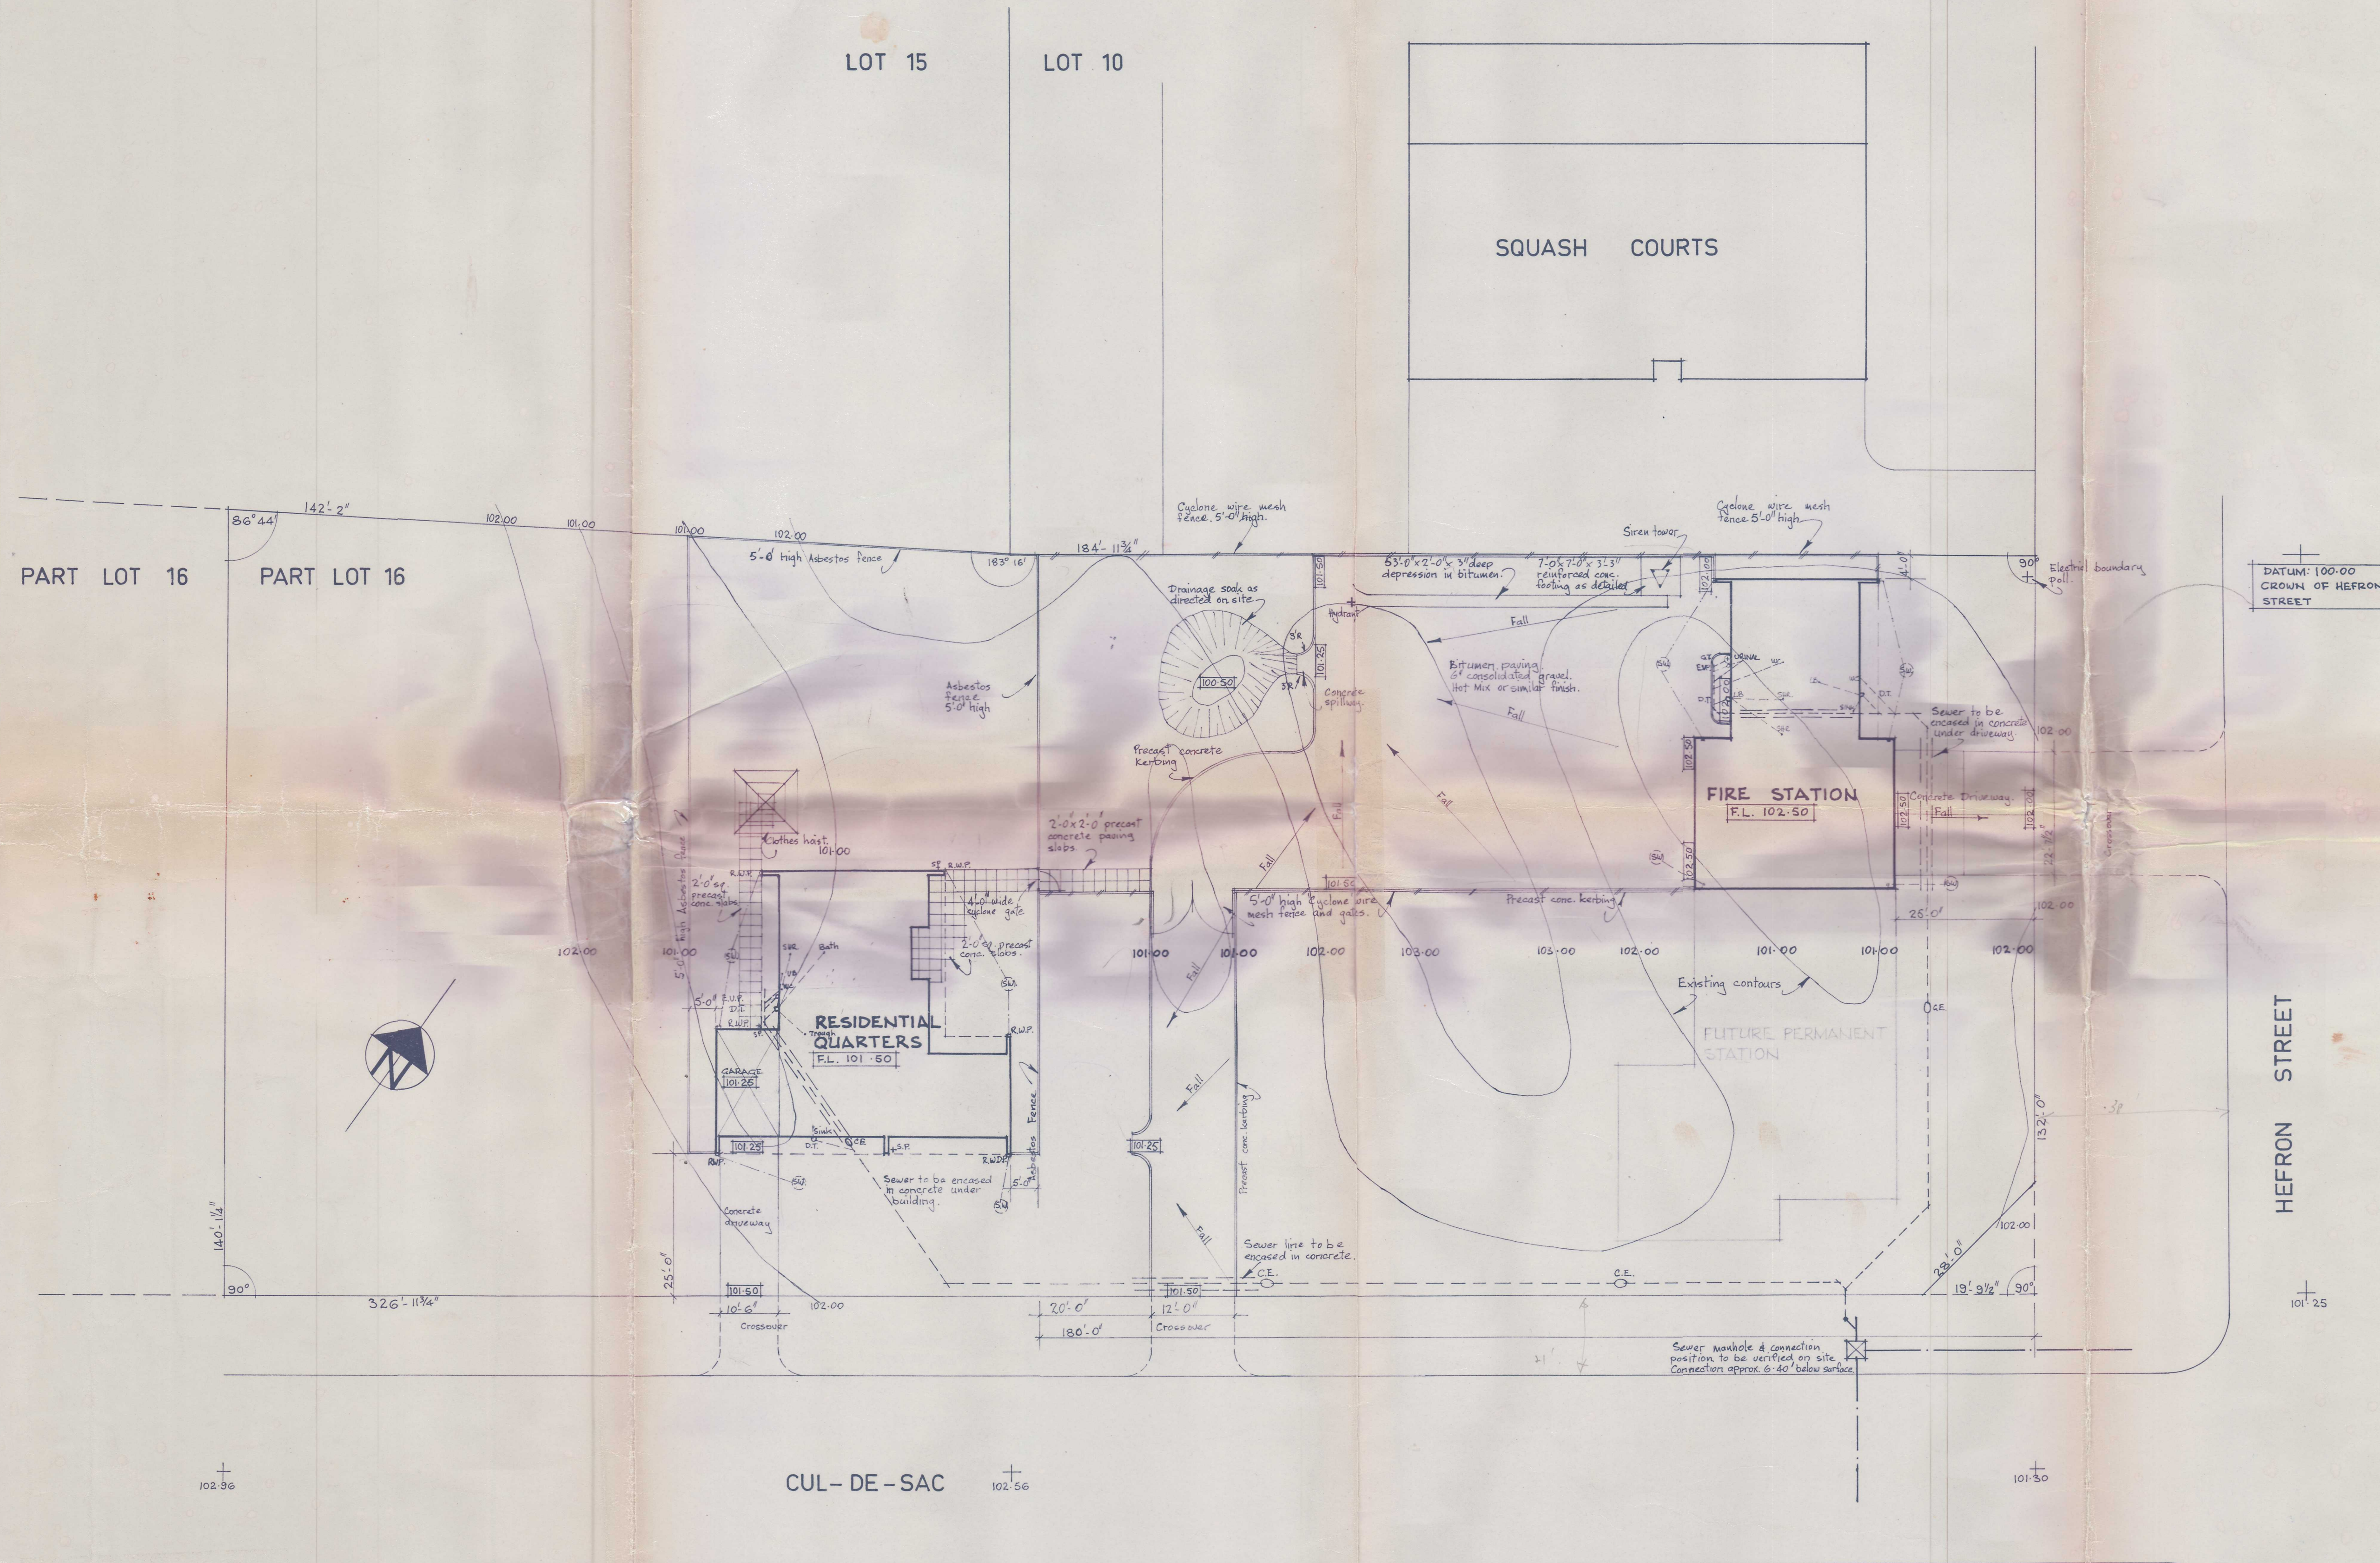

DATUM: 100.00  
CROWN OF HEFRON STREET

SHIRE OF ROCKINGHAM  
3.G.A. 1989 Sect. 322  
BEFORE CONCRETE TO FOUNDATIONS IS POURED  
BUILDING SURVEYOR TO BE NOTIFIED AND INSPEC-  
TION MADE. NO FURTHER WORK TO BE DONE UNTIL  
CERTIFICATE OF INSPECTION HAS BEEN ISSUED.

SHIRE OF ROCKINGHAM  
SUB FLOOR VENTILATION TO COM-  
PLY WITH BY-LAW 2109 OF THE UNI-  
FORM GENERAL BUILDING BY-LAWS.

PLUMBING & DRAINAGE  
All fittings and drainage material to be tested  
M.W.S. & D.D. Consolidated waste and water  
pipes to be copper. All drainage to be tested  
from house fittings to disposal point.

PLUMBING & DRAINAGE  
and drainage in  
D.D. Consolidated  
copper. All of  
fittings to dip

ISSUE OF LICENSE  
A LICENSE ISSUED UNDER  
GENERAL BUILDING BY-LAW  
IF BUILDING IS NOT STARTED  
COMMENCED WITHIN ONE YEAR  
DATE OF ISSUE OF THE L


SHIRE OF ROCKINGHAM  
Approved subject to compliance with the Building  
and Health By-Laws of the Shire of Rockingham  
Council.  
This building is to be used for the purpose  
enforced and cannot be used for any other  
purpose unless approval of the Council has been  
obtained.

Building to be used for: *Fire Station House*  
*Lawyer & Single Dwelling*  
Permit No. *42471* Signed *[Signature]*  
Fee \$ *28-65*


Applicant's Signature  
Dated *1-11-1977*

SITE PLAN Scale 1/16" = 1'-0"


<b>DUNCAN, STEPHEN &amp; MERCER, ARCHITECTS</b> 1316 HAY STREET, WEST PERTH, WESTERN AUSTRALIA 6005. TELEPHONE 234175	
ROCKINGHAM VOLUNTEER FIRE STATION AND RESIDENTIAL QUARTERS ROCKINGHAM FOR W.A. FIRE BRIGADES BOARD	WORKING DRAWING SITE PLAN
SCALE 1/16" = 1'-0" DATE Aug 77 DRAWN BY T.P.	DWG 7 JOB 1384

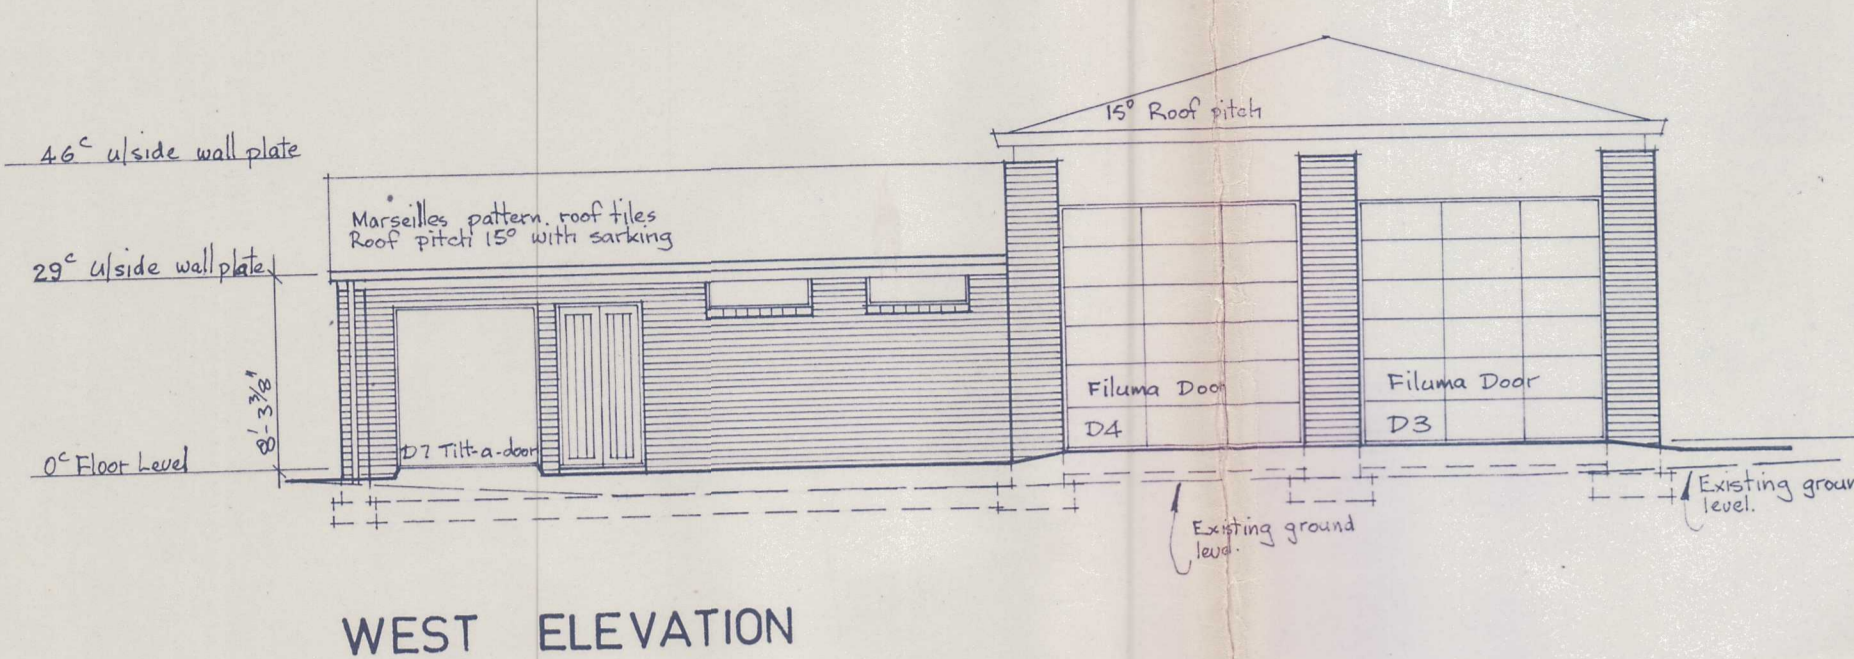


WEST ELEVATION

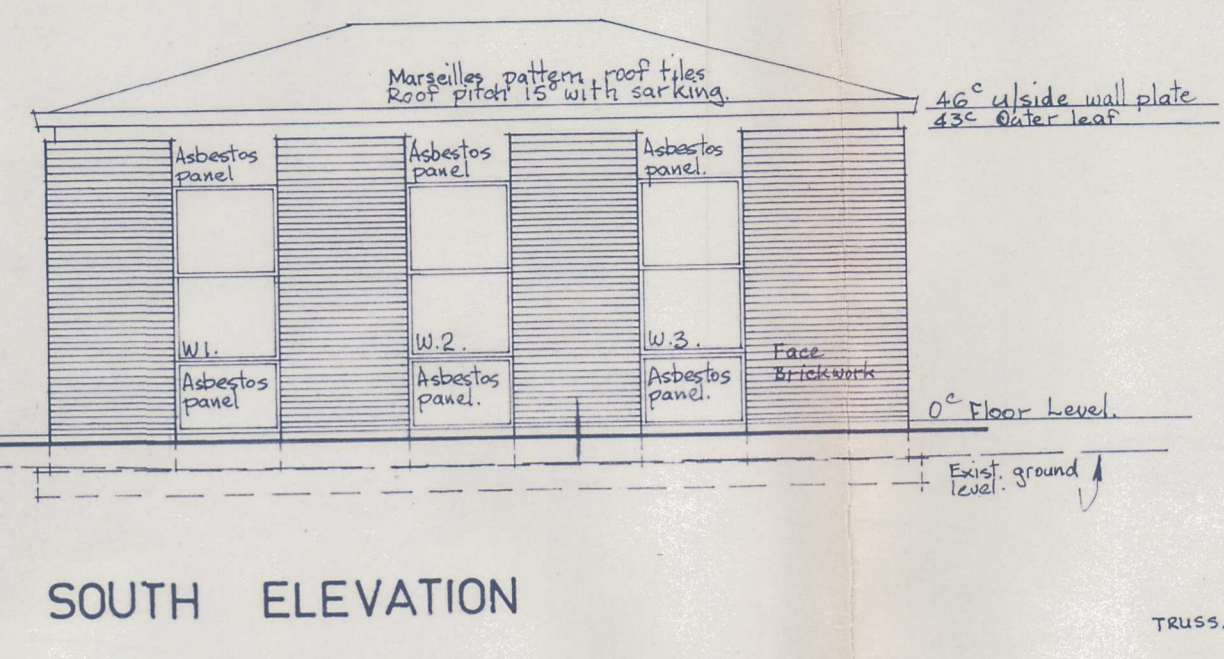


SOUTH ELEVATION

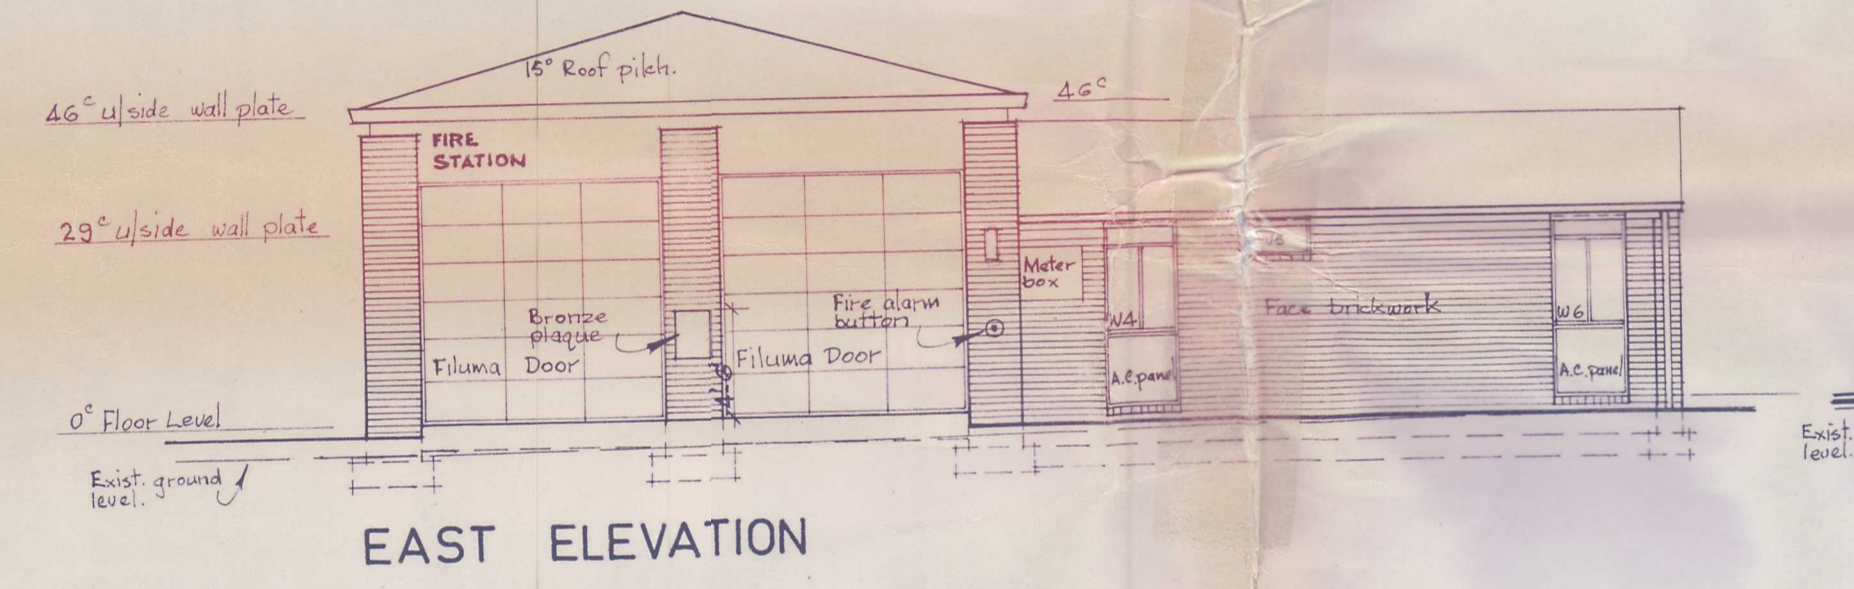


EAST ELEVATION

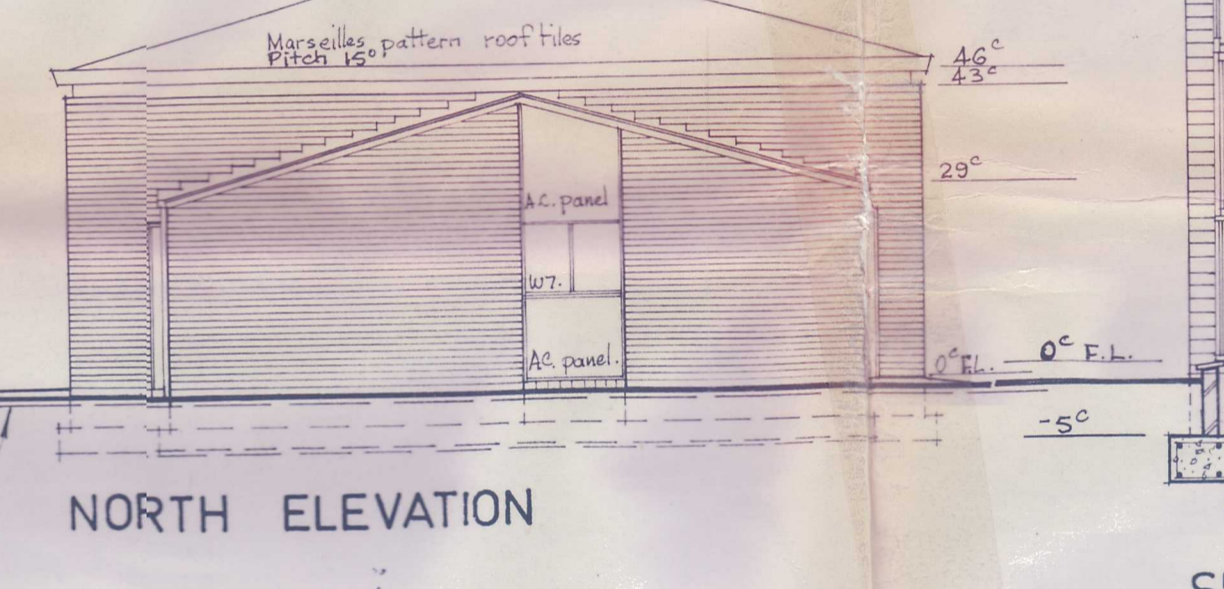


NORTH ELEVATION

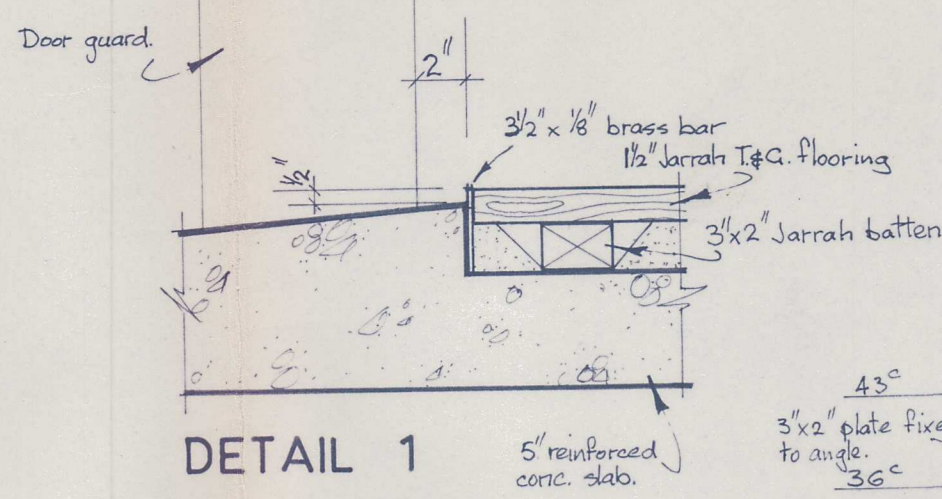


DETAIL 1

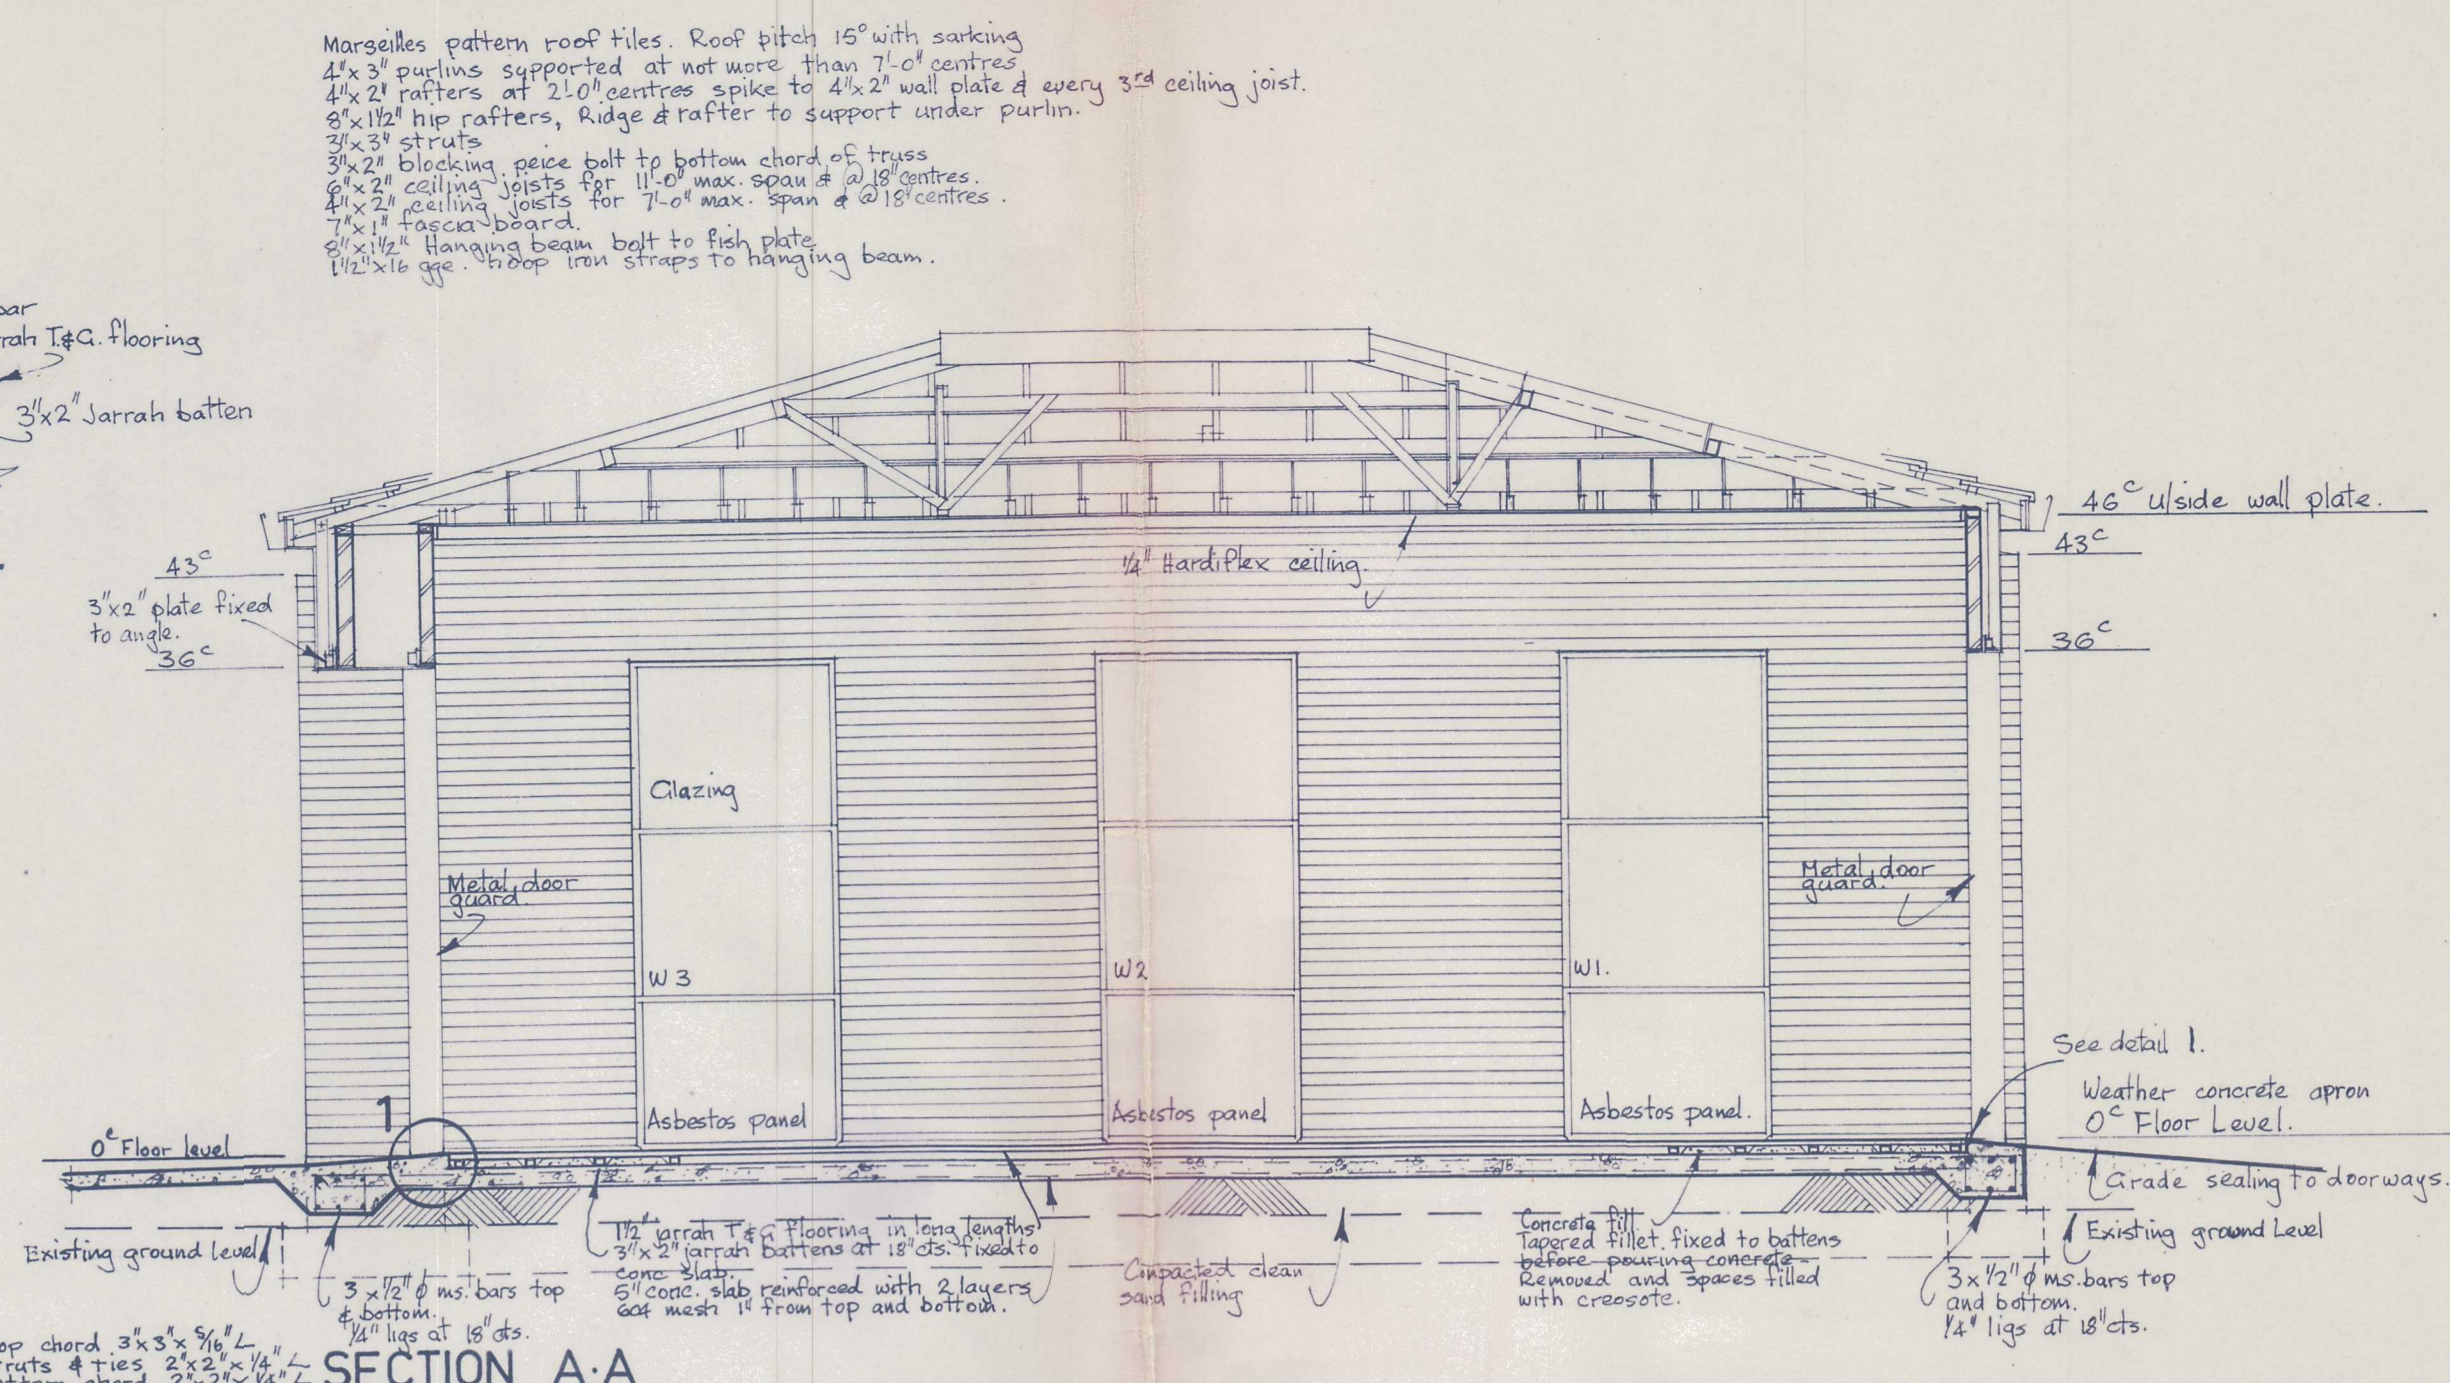


SECTION A-A

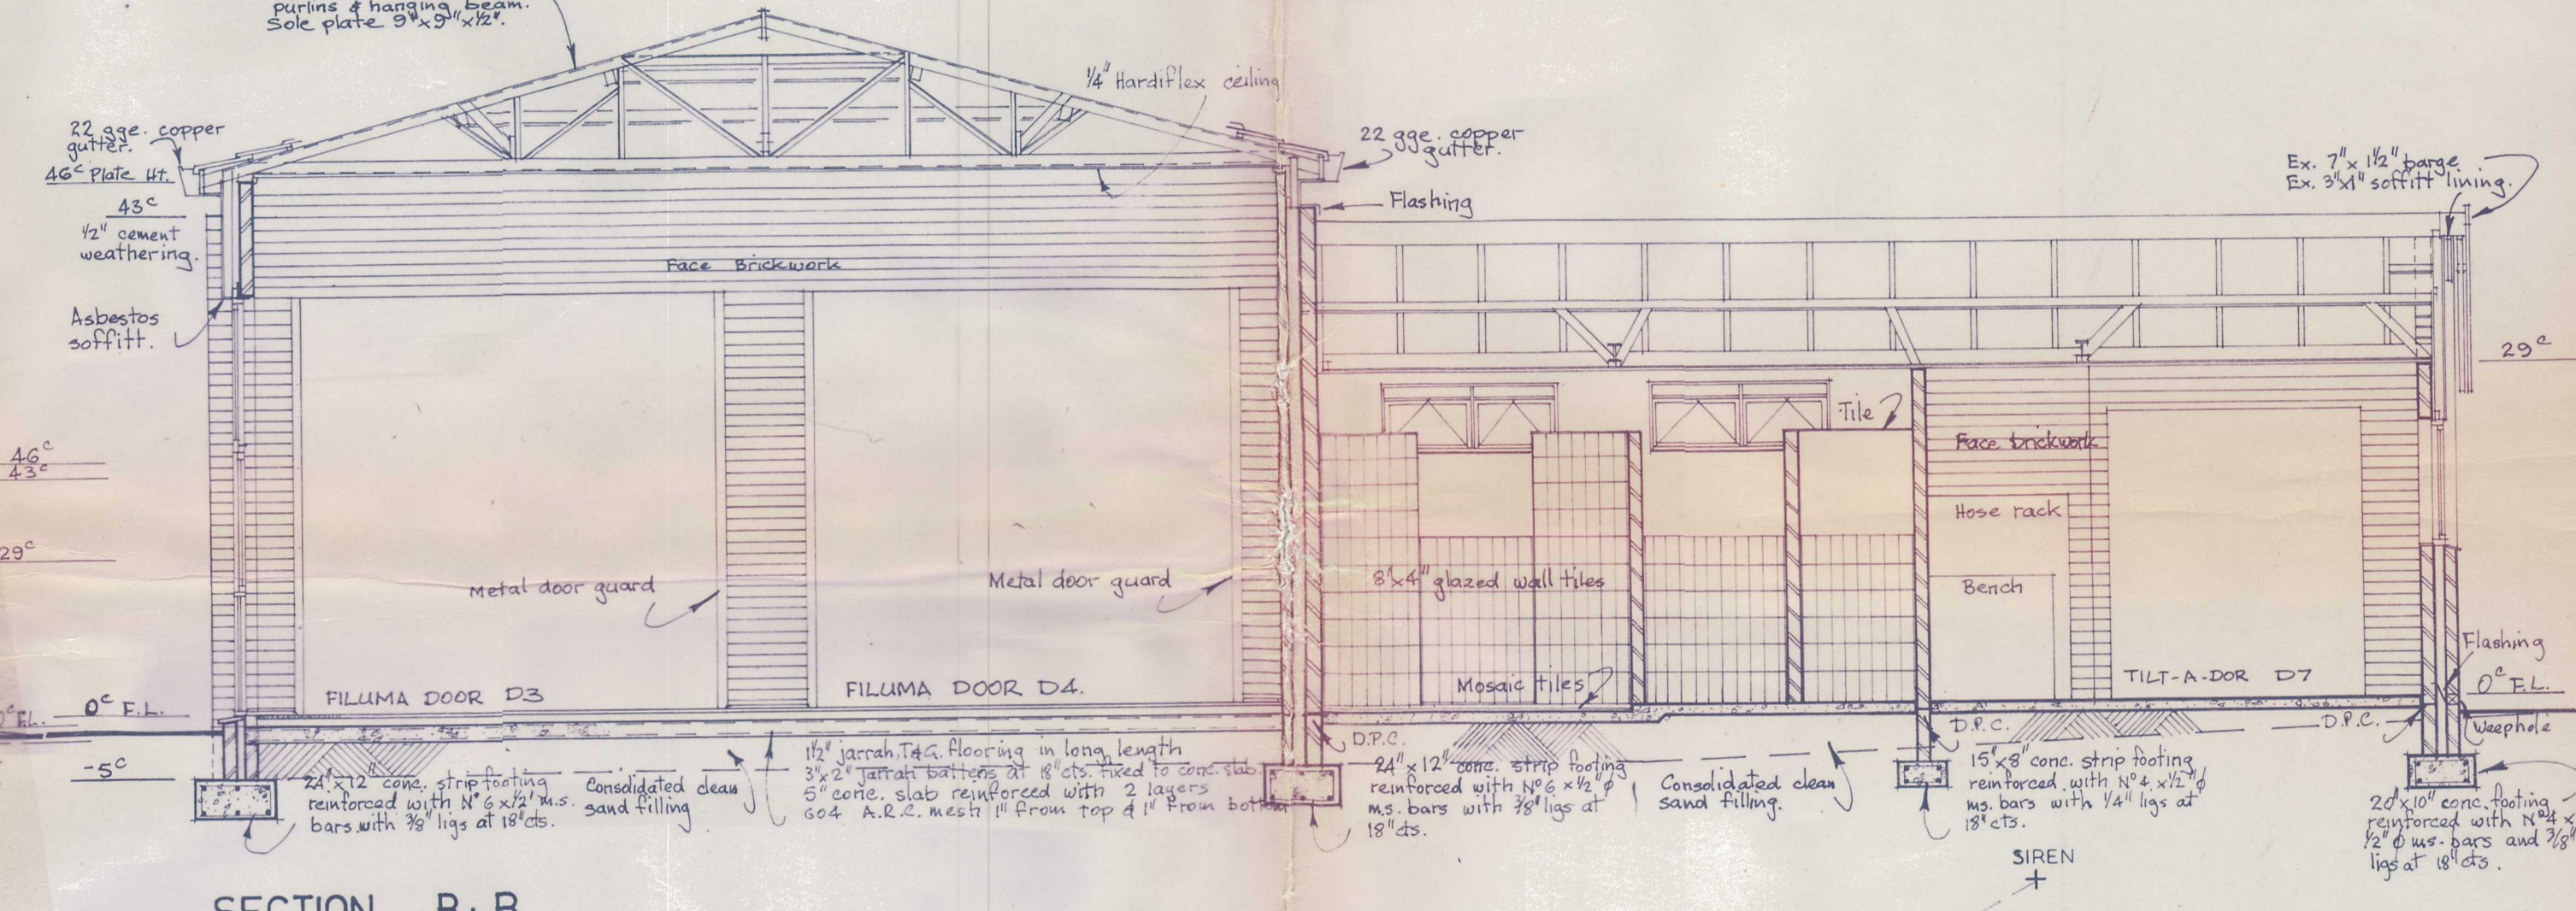

SECTION B-B  
SCALE 1/4" = 1'0"

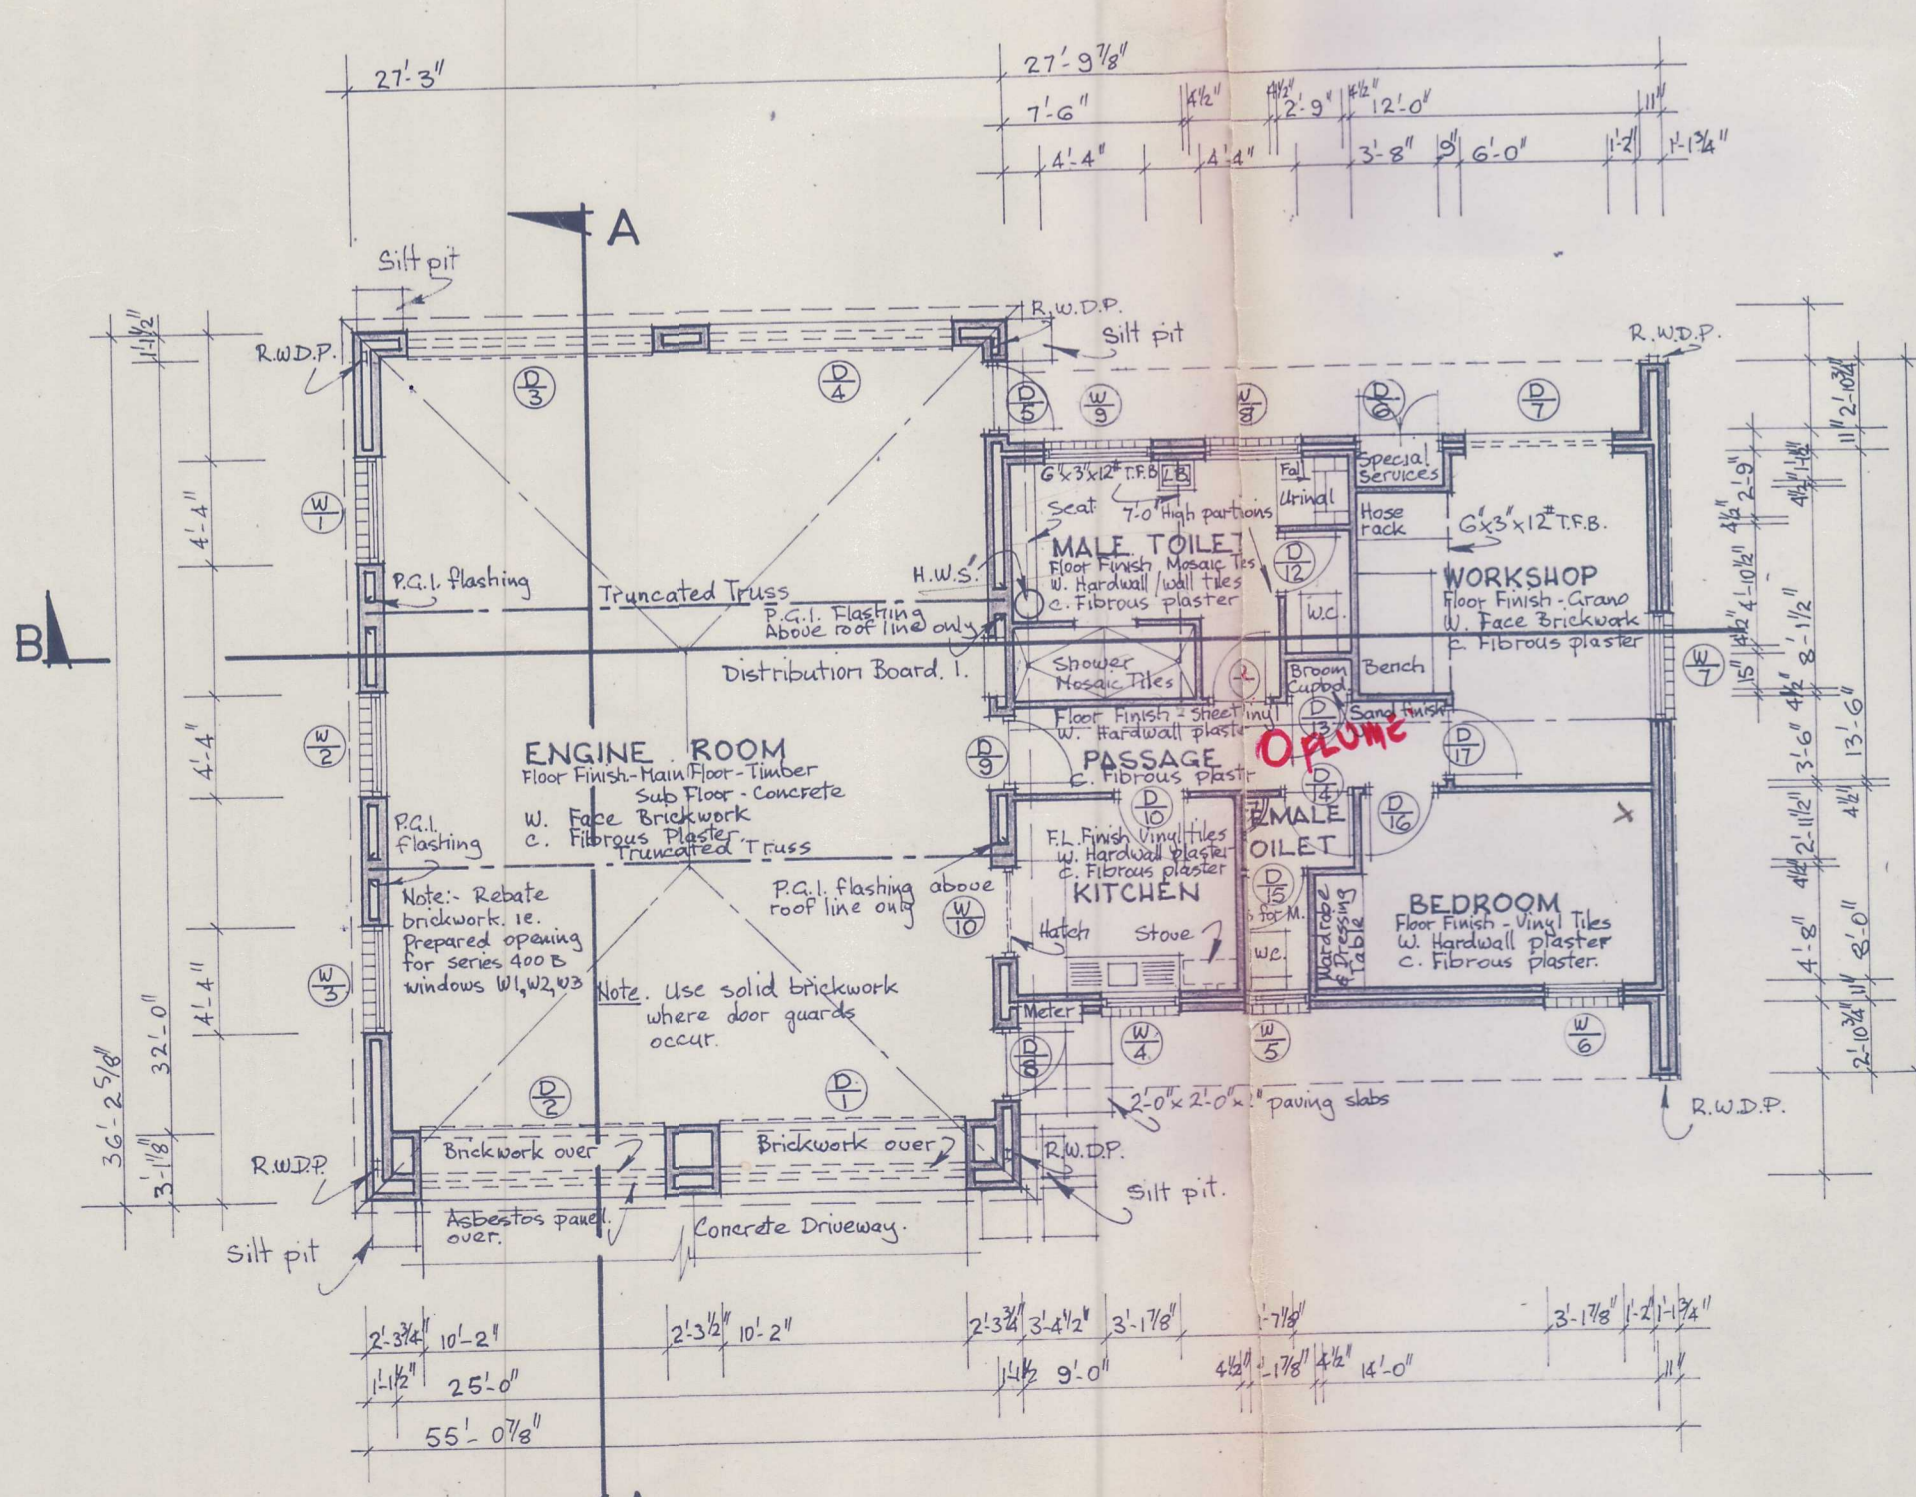


PLAN

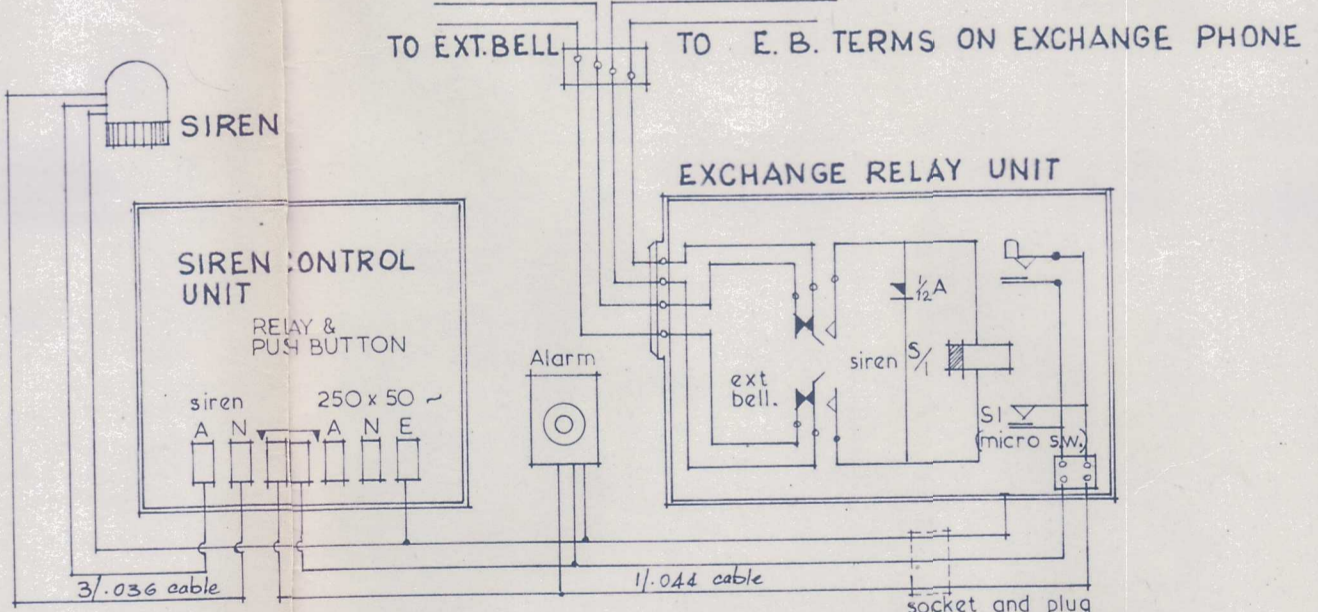

SIREN REMOTE SWITCHING BY TELEPHONE

- ELECTRICAL INSTALLATION**
- a. Siren, siren control unit, exchange relay unit & fire alarm box will be supplied by the W.A. FIREBRIGADES BOARD
  - b. Telephone & extension bell to be supplied by P.M.G. Contractor to allow for tubing
  - Provide separate circuit for siren control unit.
  - Exchange relay unit to be mounted near siren control unit with plug & socket wiring connection see diagram above.
  - Exchange telephone in engine room & extension bell in passage to be installed by P.M.G. exchange bell line to be through exchange relay unit.
  - Fire alarm bell & push button to be mounted on outside front of engine room

- WIRING**
- |                  |         |
|------------------|---------|
| Light & earthing | 3/ -029 |
| Power            | 3/ -036 |
- ALL TO BE RUN CLASS B PLASTIC CONDUIT TO ALL WORK EXCEPT CONDUIT BURIED IN CONCRETE OR UNDERGROUND BE IN PLASTIC CLASS A.

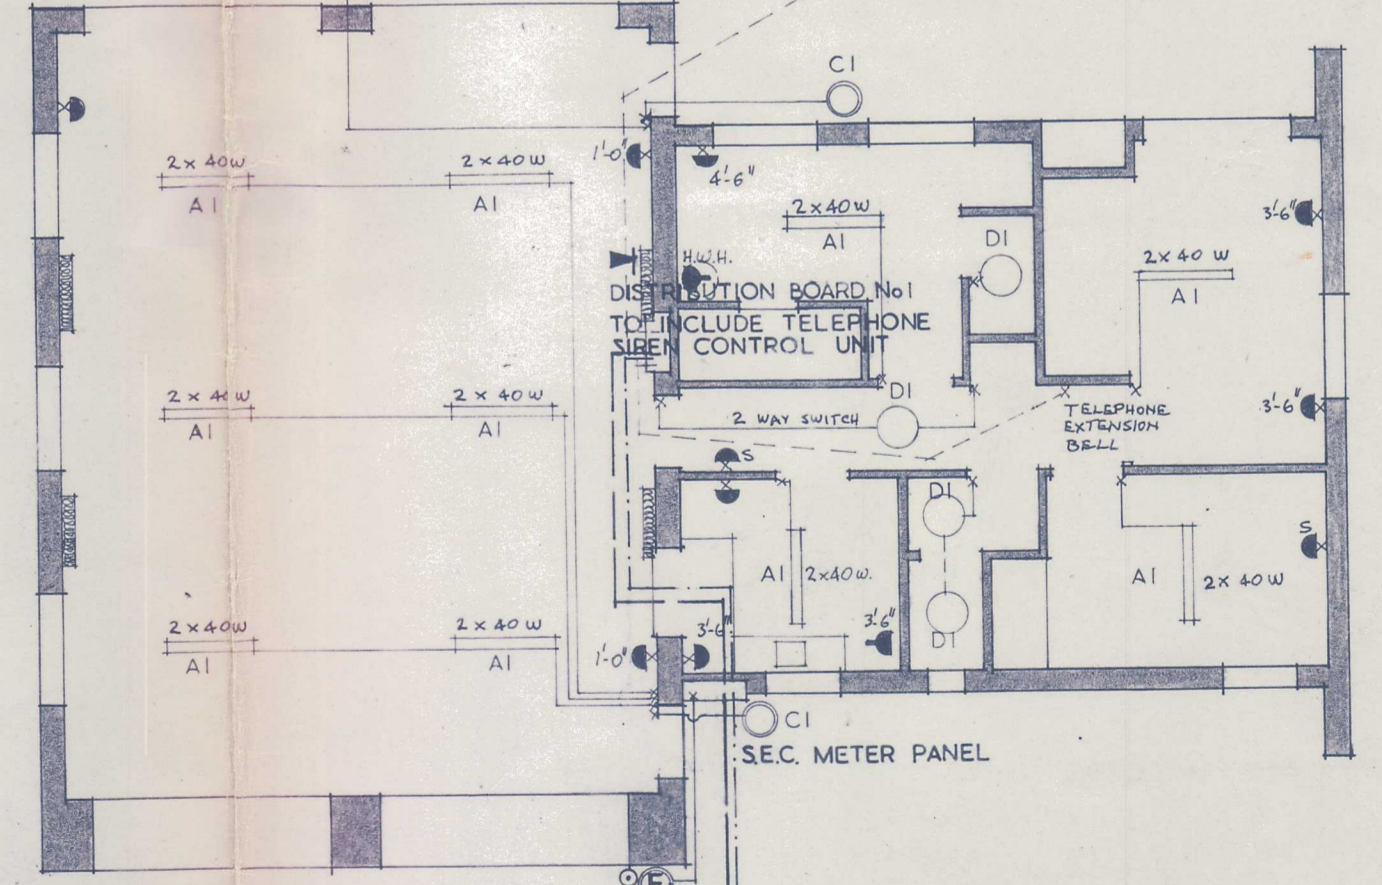

- ELECTRICAL PLAN**  
SCALE 1/8" = 1'0"
- LEGEND**
- Flourescent tubes number & power shown above
  - Incandescent light internally
  - General purpose outlet at height indicated
  - Wall switch
  - Incandescent light externally. E indicates fitting to be connected to solar switch
  - Wall mounted radiant heater 1100W 7'-0" high individual switches at 4'-6" height
  - 3 Phase outlet
  - Fire alarm button
  - Telephone

**DUNCAN, STEPHEN & MERCER, ARCHITECTS**  
1316 HAY STREET, WEST PERTH, WESTERN AUSTRALIA 6005. TELEPHONE 23 4175

ROCKINGHAM VOLUNTEER FIRE STATION AND RESIDENTIAL QUARTERS  
ROCKINGHAM  
FOR W.A. FIRE BRIGADES BOARD

WORKING DRAWING:-  
PLAN ELEVATIONS SECTIONS  
ELECTRICAL PLAN

SCALE 1/4" = 1'0"  
DATE 5 SEPT. 71  
DRAWN BY G.S.T.C.H. & T.P.

DWG 8 JOB 1384

## PHOTOGRAPHIC RECORD

**Rockingham Fire Station (former) 1972-1994**  
**4 Hefron Street**  
**ROCKINGHAM**




**HERITAGE INTELLIGENCE (WA)**

*Laura Gray* JP M.ICOMOS B.Architecture (hons)

**HERITAGE & CONSERVATION CONSULTANT**

March 2023

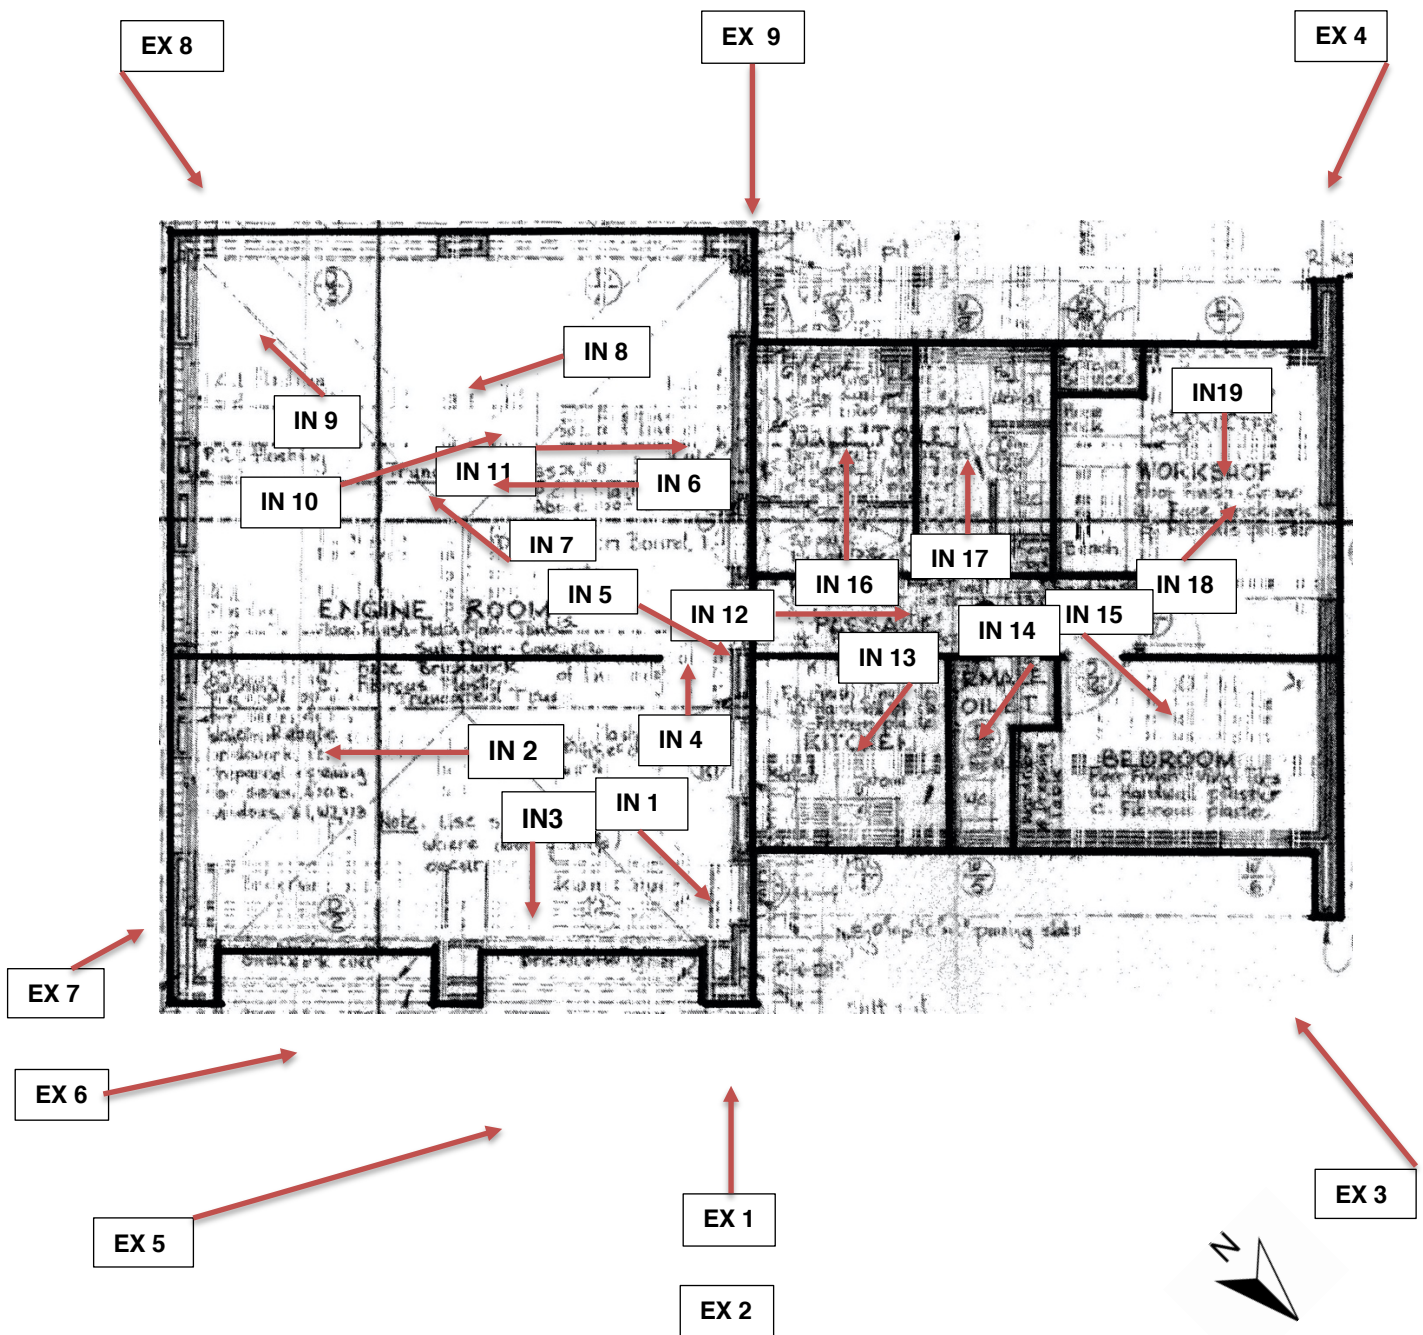

**Key**

**PHOTOGRAPHS**

**PHOTOGRAPHIC RECORD** (photos March 2022)

Rockingham Fire Station (former)

4 Hefron Street Rockingham



EX1



EX2



EX3

Views of the front (east) facing Hefron Street, and view of the front looking southwest.



EX4



EX5



EX6

Views looking southeast from the Medical Centre carpark, front showing the Medical Centre (right), and the southeast front corner of the Appliance room. It also shows the impact of the mature trees in close proximity to the building and carpark causing upheaval to the bitumen and kerbing, and likely the foundations of the south wall of the former appliance room.

**PHOTOGRAPHIC RECORD** (photos March 2022)

Rockingham Fire Station (former)

4 Hefron Street Rockingham



EX7



EX8



EX9

Views looking northwest in Hefron Street, rear view looking northeast, and west (rear) elevation.



IN1



IN2

Interior views of the former appliance room; the front office separated from the west end.



IN3



IN4

Interior views of the former appliance room; front wall infill office and door into the separated section.



IN5



IN6

Interior views of the former appliance room; wall separation right in IN5 and left in IN6.



IN7

View to south end wall of former appliance room showing partition on left.



IN8



IN9

View to southeast corner end wall of former appliance room showing partition on left, and the southwest corner.



IN10



IN11

Interior views looking to the northwest corner of the former appliance room wall, and the north wall.



IN12



IN13

Interior views of the north wing showing a central corridor (north-south) with kitchen on east frontage.



IN14



IN15

Interior views of the north wing on east frontage, the Ladies toilet, and then the store room at the northeast corner frontage.

**PHOTOGRAPHIC RECORD** (photos March 2022)

Rockingham Fire Station (former)

4 Hefron Street Rockingham



IN16

Interior rooms along the west wall evidencing wet areas (bathroom/laundry)



IN17



IN18

Interior room in the northwest corner, north wall with the window.



IN19

## HERITAGE IMPACT STATEMENT

Rockingham Fire Station (former) 1972-1994

4 Hefron Street

ROCKINGHAM



## HERITAGE INTELLIGENCE (WA)

*Laura Gray* JP M.ICOMOS B.Arch (hons)

HERITAGE & CONSERVATION CONSULTANT

April 2022

## HERITAGE IMPACT STATEMENT

<b>Name</b>	<b>Rockingham Fire Station (former) (1972-1994)</b>
<b>Address</b>	4 Hefron Street (northeast corner of Baralda Court) Rockingham
<b>Date</b>	25 March 2022
<b>Prepared by</b>	Laura Gray, Heritage & Conservation Consultant trading as Heritage Intelligence (WA)
<b>Prepared for:</b>	E Corp Project Management
<b>Heritage Listings</b>	Department of Planning, Heritage & Lands: InHerit database No:14639 City of Rockingham: Local Heritage Inventory (2018) Category C TPS No. 6 Heritage List (No. 45 of 96 places) Planning Policy 3.3.21: Heritage Conservation and Development
<b>Statement of Significance</b>	City of Rockingham: Heritage List 'Reason for Entry': <i>identifies aesthetic, social and historic values as the Rockingham Fire Station (fmr)</i> The inHerit database entry re-states the Place Record (Attachment 1): <i>the place has aesthetic value as a simple demonstration of the late 20<sup>th</sup> Century style executed in brick;</i> <i>the place has historic value for its association with the growth of the region in the 1970s;</i> <i>the place has social value for its provision of a range of services to the community from the fire station to youth services.</i>
<b>Heritage status</b>	There are 196 fire stations listed in the Department of Planning Lands and Heritage inHerit database.(Attachment 2) Without exception, those places are listed in the Fire and Rescue Service Heritage Inventory. That Inventory seemingly lists every fire station prior to 1997 (when the inventory was created). The listings provide no information or substantiation for being on that list other than being a fire station at some time. Some sites are just that with no building, and many are no longer in use as fire stations. Of those 196 inHerit listings, 16 fire stations, including 7 in the metropolitan area are included on the Register of Heritage Places. Only three other fire stations are included in local government inventories and/or Heritage Lists: they are: Leederville Fire Station No. 2 (1904) South Perth Fire Station No.2 (1936) Rockingham Fire Station (former) (1972) Comparatively, Rockingham Fire Station (former) is not of the level of significance of the Heritage Listed fire stations that have considerable historic and architectural value. In the 1960s and 1970s there was a statewide compliance upgrade of fire stations, with the Fire and Rescue Service Heritage Inventory identifying more than 10 in the metropolitan area and over 45 in the regions. Rockingham was one of those upgrades. Of those 55-plus fire stations, the only one on a Heritage List is Rockingham, that was Rockingham's second fire station and only operated between 1972 and 1994. Many of the remaining 55 plus stations still operate, some have been made redundant with new stations, such as Rockingham was in 1994, and some have other functions since then. The 2018 City of Rockingham Inventory review removed the 1994 fire station from the inventory, although it continues to operate for longer (28 years in 2022) than the decommissioned 1972 fire station that only operated for 22 years and was entered into the inventory at the time of the review in 2018, when the 1994 listed station was removed. City of Rockingham's Planning Policy 3.3.21, Category C: "required outcome" states:

## HERITAGE IMPACT STATEMENT

### Rockingham Fire Station (former)

### 4 Hefron Street Rockingham

Proposed demolition

*Conservation of the place is desirable.*

*Any alterations or extensions should reinforce the significance of the place, and original fabric should be retained wherever feasible.*

The alterations and refurbishment that took place in 1994 impacted the original fabric, particularly regarding the primary element, the Appliance room, and consequently the understanding of the fire station function of the place, diminishing the authenticity and integrity of the place.

### **Background of 1960/70s Rockingham development**

Developments in the Perth metropolitan area were encouraged by the recommendations of the 1955 Stephenson Report, that declared large portions of the Cockburn District to be part of a special industrial zone, including BHP, who began construction of a steel rolling mill in 1953 (completed in 1956), and in the 1960s by Alcoa (aluminium refinery), CBH and other heavy industries. The Kwinana Grain Terminal was another element of the significant investment in infrastructure during the late 1960s.

Although it was originally expected that most of the workers employed in the burgeoning industrial development at Kwinana would be housed in Medina, many families decided to purchase land and houses in Rockingham.

Consequently, during the 1960s and 70s, Rockingham experienced significant population growth and many new subdivisions were approved for residential development. Land developers, Rockingham Park Pty Ltd, reached an agreement with the Rockingham Shire Council to develop 1790 hectares of unoccupied land to the east of the existing town.

Town planner and Architect, Paul Ritter was an influential figure in Western Australia during the 1960s and 1970s. He had a significant impact on the layout and design of new subdivisions. He was involved in the successful design of the Crestwood Estate in Thornlie introducing the Radburn principles of garden cities that influenced the Rockingham Park residential development, including the series of underpasses he designed in 1969.

In addition, to the Rockingham Park housing project, there was a large shopping centre (Rockingham City Shopping Centre) and business centre in an area named Rockingham Park. This new shopping centre was opened in November 1971, and expanded in 1973, 1978, 1989 and 2010. Further infrastructure in the district included the establishment of new Shire buildings in 1971, sporting facilities, and an acute care hospital in 1976.

Another major development in the Rockingham district was the establishment of a Naval Base on Garden Island. The idea had initially been proposed as early as 1909. In 1967, the Naval Base project was revived, and construction of the Garden Island Causeway began in 1971, was completed in 1973 and HMAS Stirling was commissioned in 1978.

The 1972 fire station, replacing the original Rockingham Fire Station, was part of a state-wide program of compliance upgrades of fire stations, and was of considerably less significance than other major projects that were underway in the Rockingham area during that period.

### **Site context**

The former fire station is located in Hebron Street, next to a Medical Centre on the north side that fronts Council Avenue, directly opposite the Rockingham City Shopping Centre and the pedestrian underpass across Council Avenue. Opposite (east) of the former fire station is Anniversary Park. Along the south boundary of the site is Baralda Court with retirement village residences fronting along the south and the west end of that road, adjacent to the west end of the fire station site.

The former fire station building is in the northeast corner of the site facing Hebron Street, with an expansive bitumen open space to the rear (west) and the south side. At the southwest corner, No. 9 Baralda Court is a single-storey brick building of a residential scale. A steel framed and clad shed is in the northwest corner of the site. There is a barricade fence along the north boundary of the site against the Medical Centre's carpark.

Mature trees in close proximity to the south wall evidence potential impact to the building.

## **HERITAGE IMPACT STATEMENT**

### **Rockingham Fire Station (former)**

#### **4 Hebron Street Rockingham**

Proposed demolition

## The place

The former fire station is a single-storey facility that comprised the appliance room that housed two fire tenders, and the wing at lower wall level on the north side. In 1994, when the fire station was decommissioned, it was altered and refurbished to provide a youth facility. The roller doors on the appliance room were removed and the openings brick infilled with windows to match the original on the north wing. The original face brick exterior was painted. On the interior, a wall was constructed in the appliance room to form a front office and large space behind.

The shed and No.9 Baralda Court are not identified as having any cultural heritage significance. Both buildings are vacant.

After many years of community use in the building, the City of Rockingham recently sold the property to the current owner, a property developer. Currently it is being use by a not-for-profit organisation on a peppercorn lease.

## The proposal

The proposal is to demolish the buildings on the site: the former fire station, the building at No.9 Baralda Court, and the shed.

It is proposed to build a state-of-the-art purpose-designed facility for disability services, in a prime location for universal access, with medical facilities (next door) shopping and services (safely via underground pedestrian access to Rockingham City Shopping Centre) close proximity to public transport only 20 metres away on Council Avenue, as well as a recreation area of Anniversary Park directly east, across Hefron Road.

## Aspects of the proposal that respond to the heritage significance of the former Rockingham Fire Station (1972-1994)

Any demolition has an impact on the significance of a heritage place. However, the level of significance of the former fire station building is negligible, and the impact of the loss minimal

Appropriate interpretation in the context of the three fire stations that have served Rockingham would be a positive response to the former Rockingham Fire Station (1972-1994).

The fire station was the second one in Rockingham. It operated for only 22 years before being decommissioned when a new fire station was constructed in 1994, that has now been operating for 28 years and still functional. That 1994 fire station was removed from the heritage inventory in 2018, and the 1972 fire station added into the Inventory, on the Heritage List. No justification for the removal and replacement is noted.

It is claimed that the significance of the former fire station (1972-1994) lies in aesthetic, historic and social significance in its representation of a 1970s fire station.

With reference to the guide for assessing places of local heritage significance<sup>1</sup>, relevant in 2018 when the fire station was listed on the City's Heritage List, the significance of the former fire station does not satisfy the requirements of any of the criteria.

**Aesthetic Value:** It is significant in exhibiting particular aesthetic characteristics

*A place or area included under this criterion will have characteristics of scale, composition, materials, texture and colour that are considered to have value for the local district.*

*This may encompass:*

- *creative or design excellence*
- *the contribution of a place to the quality of its setting*
- *landmark quality*
- *a contribution to important vistas.<sup>2</sup>*

**Historic Value:** It is significant in the evolution or pattern of the history of the local district.

*A place or area included under this criterion should:*

---

<sup>1</sup> Criteria for the Assessment of local heritage places and areas. Heritage Council of Western Australia.

<sup>2</sup> Criteria for the Assessment of local heritage places and areas. Pg 6

## HERITAGE IMPACT STATEMENT

### Rockingham Fire Station (former)

### 4 Hefron Street Rockingham

### Proposed demolition

- *Be closely associated with events, developments or cultural phases that have played an important part in the locality's history.*
- *Have a special association with a person, group of people or organisation important in shaping the locality (either as the product or workplace of a person or group, or the site of a particular event connected with them).*
- *Be an example of technical or creative achievement from a particular period.*<sup>3</sup>

Social Value: It is significant through association with a community or cultural group in the local district for social, cultural, educational or spiritual reasons.

- *Most communities will have a special attachment to particular places. A place would be considered for inclusion under this criterion if it were one that the community, or a significant part of the community, has held in high regard for an extended period.*
- *Places of social value tend to be public places, or places distinctive in the local landscape, and generally make a positive contribution to the local 'sense of place' and local identity.*
- *They may be symbolic or landmark places, and may include places of worship, community halls, schools, cemeteries, public offices, or privately owned places such as hotels, cinemas, cafes or sporting venues.*
- *Places need not be valued by the entire community to be significant. A significant group within the community may be defined by ethnic background, religious belief or profession.*<sup>4</sup>

Aesthetic value: does not meet the criterion.

The fire station was a government facility one of 55 fire stations constructed around the state at the time, and not of any particular aesthetic value other than being recognised as a fire station, although that has been impacted by the removal of the Appliance room rollers doors from where the fire trucks would emerge, and infilled with brick and windows.

Historic value: does not meet the criterion.

It was a government building providing a compliance upgrade of a service during what was a considerably significant development period of the Rockingham area during the late 1960s and 1970s; the replacement of the fire station was not a significant event of that period.

Social value: does not meet the criterion.

The social claim is for the Youth group who occupied the building from 1994 after the building was renovated. Although youth are certainly an integral part of the community, their use of a City owned facility is a common occurrence in most communities in metropolitan and regional towns and cities where the local government provides the facilities for the community. It does not meet the criterion requirement of a social value.

The Fire Station building, the second to serve the community, was operational for 22 years and has not been utilised for that purpose for 28 years, after being replaced by a fire station in 1994 that has continued to serve. The alterations and interventions in 1994 to accommodate future use diminished the aesthetic characteristics by removal of the appliance openings, painting the original face brick, and alterations to the interior that render the fire station function unidentifiable.

The 1994 fire station remains as constructed and continues to be used but was deemed not of heritage value.

---

<sup>3</sup> Criteria for the Assessment of local heritage places and areas. Pg. 8

<sup>4</sup> Criteria for the Assessment of local heritage places and areas. Pg.12

## HERITAGE IMPACT STATEMENT

### Rockingham Fire Station (former)

### 4 Hefron Street Rockingham

Proposed demolition

The City of Rockingham who owned the building until March 2022, and entered the building on the Heritage List in 2018, has disposed of that same building, after it had purportedly been socially significant as a Youth facility, that had since closed.

Retaining the fire station building is not a positive outcome for the station building or any development on the site. It would require considerable interventions and additions that would impact the fire station building, and impact the viability of a development that will require the maximum extent of the site to achieve the necessary facility for disability services.

The extent of intervention to the existing building would be detrimental to its assessed heritage significance that is not substantiated.

The proposed future development of the site, and consequent demolition of the fire station building provides an opportunity for appropriate interpretation and appreciation of the fire services to Rockingham since the first station was constructed.

An interpretive outcome will reinstate an understanding and recognition of the fire station's role in the provision of fire services in Rockingham.

**Aspects of the proposal that could have a detrimental impact on the heritage significance of the former Rockingham Fire Station (1972-1994)**

The demolition of any heritage place obviously impacts its significance.

The degree of intervention to not only retain, but to conserve and facilitate a viable use would be detrimental for no apparent positive outcome.

The demolition and proposed purpose-designed development with appropriate interpretation will present a positive understanding of the history of the site.

**Alternative solutions that have been considered and why they have been discounted**

There are no realistic functional solutions to retaining the former Rockingham Fire Station building other than demolition.

The site is expansive and the proposed disability services function requires the entire site without encumbrance of the existing building of unsubstantiated heritage significance, with interventions, that is not practical to retain and constrain the proposed development.

**Conclusion about the nature and extent of the heritage impact of the proposal.**

The demolition of the former Rockingham Fire Station (1972-1994) will impact its assessed heritage significance. However that assessed significance is unsubstantiated and does not meet the criteria for the assessment of local heritage places.

The 1972 construction underwent interventions in 1994 after being decommissioned, with changes to the appliance room, further diminishing any heritage value.

The City of Rockingham's fire station building provided for community use, as a basic tenant of local governments, after it was refurbished in 1994. That is not the responsibility of whoever purchases the site from the City of Rockingham.

However, the new owner does propose to provide for the disability sector of the community worthy of the proposed state-of-the-art facility to maximise the prime location.

There are no realistic functional solutions to retain the former fire station without significant intervention and the impact of constraining the proposed development.

**Recommendations**

Approve demolition of the fire station building and other buildings on site in consideration of unsubstantiated heritage value of the fire station building and damage to south wall.

Consider developer's proposal for interpretation of the fire station history at the site.

Accept archival record submitted in accordance with City requirements.

**Additional information**

Photographs	Hereunder
City of Rockingham place record	Attachment 1
inHerit list of Fire stations	Attachment 2

**HERITAGE IMPACT STATEMENT**

**Rockingham Fire Station (former)**

**4 Hefron Street Rockingham**

**Proposed demolition**

Photographs 21 March 2022



Views of the front (east) facing Hefron Street, and view of the front looking southwest.

## HERITAGE IMPACT STATEMENT

Rockingham Fire Station (former)

4 Hefron Street Rockingham

Proposed demolition



Views looking southeast from the Medical Centre carpark, front showing the Medical Centre (right), and the southeast front corner of the Appliance room. It also shows the impact of the mature trees in close proximity to the building and carpark causing upheaval to the bitumen and kerbing, and likely the foundations of the south wall of the former appliance room.

## **HERITAGE IMPACT STATEMENT**

**Rockingham Fire Station (former)**

**4 Hefron Street Rockingham**

Proposed demolition



Views looking northwest in Hefron Street, rear view looking northeast, and west (rear) elevation.

## HERITAGE IMPACT STATEMENT

Rockingham Fire Station (former)

4 Hefron Street Rockingham

Proposed demolition



Interior views of the former appliance room; the front office separated from the west end of the former appliance room.



Interior views looking to the south wall, and the northwest corner, at west end of the former appliance room.

## HERITAGE IMPACT STATEMENT

Rockingham Fire Station (former)

4 Hefron Street Rockingham

Proposed demolition



Interior views of the north wing showing a central corridor (north-south) with kitchen, bathrooms (former), and offices.



View looking to the rear (west of the site) showing (l-r) Baralda Court, No 9 Baralda Court, and the shed.



View looking to west of the site showing the east elevation of No.9 Baralda Court, and view of the south frontage at No 9 Baralda Court.

## HERITAGE IMPACT STATEMENT

Rockingham Fire Station (former)

4 Hefron Street Rockingham

Proposed demolition

HERITAGE INTELLIGENCE (WA)

*Laura Gray* JP M.ICOMOS B.Arch (hons)

HERITAGE & CONSERVATION CONSULTANT

23 January 2023

## Response to City of Rockingham's Heritage Advice

**Rockingham Fire Station (former) 1972-1994**

**4 Hefron Street**

**ROCKINGHAM**



The Applicant's contention is that the position is substantiated in claiming that the former Rockingham Fire Station is of little heritage significance and does not warrant the entry on the City of Rockingham's Heritage List or the provisions of the Planning Scheme with regard to the proposed demolition, redevelopment and interpretation of the site.

The Applicant's substantiation is demonstrated in the assessment against the against the relevant 2018 criteria, that was included in the Heritage Impact Statement. That assessment is further substantiated by the "guidelines for exclusions" included in this response.

Although that claim is repudiated by the City's "Heritage Advice" there is no apparent evidence of the City substantiating the claim of it's level of significance other than a Statement of significance that is not supported by an assessment to endorse that outcome.

Despite the City's "Heritage Advice", there is no substantiation of the assessed level of heritage significance as some/moderate, or response to the Heritage Council's *Criteria for the Assessment of local heritage places and areas* (upgraded in 2022 with no material effect on the intent) to support the Statement of Significance and the stated levels of aesthetic, historic and social cultural heritage values to warrant inclusion on the Heritage List as a category C of some/moderate significance.

In my 30 years of consultancy that has included undertaking literally many thousands of state and local heritage assessments and preparing heritage inventories, reviews, forming heritage lists and local planning policies, for the Heritage Council, other government agencies (PTA, Main Roads etc) and local governments, and their communities, throughout the state, and in my experience, it is not the intention to include places of some/moderate significance on Heritage Lists.

With reference to the assessments in consideration of the *Criteria for the Assessment of local heritage places and areas*, as detailed in the HIS:

*Aesthetic Value:* *It is significant in exhibiting particular aesthetic characteristics*

*A place or area included under this criterion will have characteristics of scale, composition, materials, texture and colour that are considered to have value for the local district.*

*This may encompass:*

- *creative or design excellence*
- *the contribution of a place to the quality of its setting*
- *landmark quality*
- *a contribution to important vistas.*

***Guidelines for exclusion are:***

*A place or area is not normally included under this criterion if:*

- *its distinguishing features have been lost, degraded or compromised.*
- *landmark or scenic qualities have been irreversibly degraded by surrounding or infill development.*
- *it has only a loose association with creative or artistic excellence or achievement.*

The fire station was a government facility one of 55 fire stations, designed to a standard plan and constructed around the state at the time, and not of any particular aesthetic value other than being recognised as a fire station built in the 1970s, although that has been impacted by the adaptive re-use with the removal of the Appliance room rollers doors where the fire trucks would emerge from, and infilled with brick and windows.

In response to the Aesthetic exclusions, its most-distinguishing feature of the roller doors for the tenders have been bricked over; there are no landmark features, and no creative excellence or achievement.

Aesthetic value: does not meet the criterion and satisfies the exclusions for aesthetic significance.

*Historic Value:* *It is significant in the evolution or pattern of the history of the local district.*

*A place or area included under this criterion should:*

- *Be closely associated with events, developments or cultural phases that have played an important part in the locality's history.*
- *Have a special association with a person, group of people or organisation important in shaping the locality (either as the product or workplace of a person or group, or the site of a particular event connected with them).*
- *Be an example of technical or creative achievement from a particular period.*
- *a contribution to important vistas.*

***Guidelines for exclusion are:***

*A place or area will generally be excluded if:*

- *it has brief, incidental or distant association with historically important activities, processes, people or event.*
- *it is associated with events of interest only to a small number of people.*
- *it retains no physical trace of the event or activity.*

The construction of the fire station in 1972 was a compliance upgrade of a government building, as part of a state-wide program for fire stations. Although it occurred during a considerably significant period of the Rockingham's development, during the late 1960s and 1970s it was not associated with or relative to that development.

In response to the historic exclusions, 22 years as the fire station is a brief association given the current fire station has been active for 28 years and the previous considerably longer until the 1972 station. It's construction during Rockingham's development of the 1960s and 1970s is incidental as 55 other towns in WA had the same new fire station at that time. The new facility in 1972, whilst reflecting a compliance upgrade throughout the State, does reflect any relevance to the historic period of growth in the Rockingham region.

Its significance may be relevant to the small number of firemen associated with the place, but that's relatively incidental to a small number of people. It does retain some trace of the original activity.

Historic value: does not meet the criterion and satisfies the exclusions for historic significance.

*Social Value: It is significant through association with a community or cultural group in the local district for social, cultural, educational or spiritual reasons.*

- *Most communities will have a special attachment to particular places. A place would be considered for inclusion under this criterion if it were one that the community, or a significant part of the community, has held in high regard for an extended period.*
- *Places of social value tend to be public places, or places distinctive in the local landscape, and generally make a positive contribution to the local 'sense of place' and local identity.*
- *They may be symbolic or landmark places, and may include places of worship, community halls, schools, cemeteries, public offices, or privately owned places such as hotels, cinemas, cafes or sporting venues.*
- *Places need not be valued by the entire community to be significant. A significant group within the community may be defined by ethnic background, religious belief or profession.*

The social claim is for the Youth group who occupied the building from 1994 after the building was adapted for re-use. Although youth are certainly an integral part of the community, their use as a City owned facility is a common occurrence in most communities where the local government provides the facilities for the community. The place does not have a special attachment to anyone for an extended period, other than the firemen, who have not expressed an interest, it does not present a "sense of place", and is not valued by any significant community group

***Guidelines for social exclusion are:***

*A place will not normally be considered if its association is commonplace; or of recent origin; is recognised by only a small number of people; or if the associations are not held very strongly or cannot be demonstrated satisfactorily to others.*

*Of all the criteria, social value is the hardest to identify and substantiate. Care should be taken not to confuse cultural heritage significance with amenity or utility. There must be evidence that the building/place is valued over and above the activities that occur there.*

In response to the social exclusions, this place does not have a special attachment to anyone for an extended period, other than the firemen who worked there, although they have not expressed any interest, and is not valued by any significant community group.

Further to the social value, of 140,595 people in the City of Rockingham, only 5 responses regarding the proposed development and demolition of the fire station were received. None of those responders had associations with the fire station during its operation or since, and only two objected to demolition and that was without any substantive reasoning. Two objections to demolition out of 140,595 people does not evidence any community attachment to the place.

Social value: does not meet the criterion and satisfies the exclusions for social significance.

City's Heritage Advice:

*In my professional opinion the Heritage Impact Statement does not provide a clear justification. The HIS advice is that the assessed significance in the Local Heritage Survey is unsubstantiated.*

*In my opinion the assessment documentation in the Local Heritage Survey outlines the cultural heritage values of the former Fire Station at 4 Hefron Street, Rockingham and its inclusion on the Heritage List reflects its value to the Rockingham community. In accordance with Planning Policy 3.3.21, and in my opinion, the Applicant has not provided clear justification to support demolition on heritage grounds.*

Response:

The City's Statement of Significance is not substantiated with any evidence of the assessment process to arrive at that summary or any indication of its value to the Rockingham community, including the firemen who worked there.

In my professional opinion, the "little" heritage significance of the former Rockingham Fire Station, is substantiated as evidenced by the assessment included above (as stated in the HIS) with the addition of the exclusion guidelines that were a consideration in referencing the criteria in the first instance (HIS) and further inform of the substantiation of little significance and not some/moderate significance as claimed.

City's Heritage Advice:

*The investigation of adaptive reuse, rather than demolition of the existing building, could be explored by the Applicant. This would retain the building and respect the cultural heritage values identified in the statement of significance for the place.*

Response:

The fire station has already been adapted for the current and previous re-use after the fire station closed, with some impact on its heritage value. Further adaptation within an expansive development on the site would negate any identity or significance of what may remain.

The fire station was the second one in Rockingham. It operated for only 22 years before being decommissioned when a new fire station was constructed in 1994, that has now been operating for 29 years and still functional.

That 1994 fire station was removed from the heritage inventory in 2018, and the 1972 fire station added into the Inventory, on the Heritage List. No justification for the removal and replacement is noted.

City's Heritage Advice:

*The site inspection highlighted the utilitarian aesthetics of the former Fire Station building as a simple demonstration of the late 20th century architectural style. As **the building has limited aesthetic value** and if the City is considering demolition then the following actions could be explored to assist with respecting the identified cultural heritage values of the place:.....*

Response:

Appropriate and informative interpretation, as proposed by the Applicant and further demonstrated by their successful experience, is an important element of the proposed demolition, providing informed, meaningful and respectful outcome, that will reinstate an understanding and recognition of the fire station's role in the provision of fire services in Rockingham.

It is arguable about what is being retained and the value of that retention to the City and Rockingham community, and to the possible detriment of the proposed development.

Notwithstanding, the place is of relevance at a lower degree of significance as a government facility provided during a dynamic period of the City's history. In comparison to the events and developments in the 1970s in the City of Rockingham, the fire station that is the same as 55 others throughout the state, is not specific to Rockingham. It was only operational for 22 years, that is relatively insignificant, compared to the original that is long gone and the existing 1994 fire station that is still operating after 29 years, but removed from the City's heritage listings.

There are inconsistencies in the City's heritage categories, for example; The 7 underpasses in Rockingham Park (1969) that are arguably, very significant innovative elements that were integral to the development concepts, influenced by the Radburn principles of the residential sector of Rockingham Park, are Category C. The Rockingham City Shopping centre was integral to the Rockingham Park developments at that time. No mention in the heritage listing, and yet the fire station that no longer operates is on the Heritage List.

Of 196 inHerit listings for fire stations, 7 are included on the Register of Heritage Places. Only three other fire stations are included in local government inventories and/or Heritage Lists: they are:

Leederville Fire Station No. 2 (1904)

South Perth Fire Station No.2 (1936)

## Rockingham Fire Station (former) (1972)

Comparatively, the former Rockingham Fire Station is not of the level of significance of the Heritage Listed fire stations that have considerable historic and architectural value.

### Schedule of submissions

Five submissions were received in response to the City's requesting comments pertaining to the proposed development and demolition of the fire station. Of the 140, 595 people in the City of Rockingham, none of the five responders had associations with the fire station during its operation or since, and only two objected to demolition and that was without any substantive reasoning.

1. Not in the heritage context. No view on demolition
2. Wants to preserve all sites, so objects to the demolition on the basis that "*All of these heritage are what built COR to what it is today.*" Objects to demolition.
3. Supports demolition

Written submission from the Rockingham Museum and Historical Society.

Objects to demolition

It is their purpose to have concerns over the future of heritage places. One would assume they had a role in the development and assessment of the Heritage Inventory in 2018 and have an understanding of the heritage assessment process. The City's heritage inventory reflects many lost places of greater significance than the 2<sup>nd</sup> of 3<sup>rd</sup> fire stations in Rockingham. Although it was during the 1970s, that was a very significant period of development in Rockingham, as pointed out there are more significant places not on the Heritage List that are more worthy of the Historical Society's interest. Retaining and making a meaningful development for the community benefit is not necessarily an outcome that will recognise the fire station for what it was, although interpretation can achieve that outcome.

I also query why the 3<sup>rd</sup> fire station was removed from the inventory- no substantiation.

Written submission from Department of Water and Environmental Regulation.

No objection to demolition of DFES fire station

Land at Lot 393 on Diagram 60465 (the site) was classified under the CS Act as possibly contaminated - investigation required on 22 December 2022 and a memorial lodged (reference number pending) on the certificate of title. The classification was based on the site's historical use as a fire station and the associated use of fire-fighting foams containing perfluoroalkyl and polyfluoroalkyl substances (PFAS) at the site. At the time of classification, the department had received this development application, and a potential change in land use associated with the demolition of the site was taken into consideration.


In summary, on behalf of the Applicant and in my professional opinion, I contend that the former fire station is of little cultural heritage significance, substantiated by the assessment evidence, in this response.

The community submissions are divided, although the contamination issues raised by the DWER could impact the health and safety of users of the place if retained.

Retention of part or all the existing building will have little meaning and identity, while impacting the proposed development with no realistic outcome in terms of recognising the fire station.

A comprehensive interpretation project, as proposed by the Applicant, with previous successful outcomes, will inform and celebrate the history of the fire station and allow for the proposed development to proceed and provide important services to the City of Rockingham's residents.

Sincerely

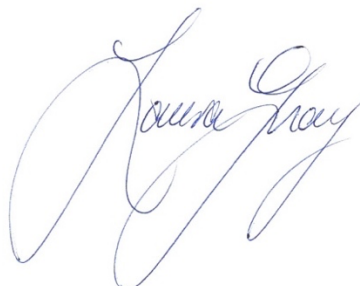

Place No	Place Name	Other Names	Street Number	Street Name	Suburb or Town	LGA Name	State Registered	Statutory Listings	Other Listings
14606	Moora Fire Station (fmr)			Padbury St	Moora	Moora	FALSE		Fire & Rescue Service Heritage Inventory Adopted 30 Aug 1997
14607	Moora Fire Station		42	Padbury St	Moora	Moora	FALSE		Fire & Rescue Service Heritage Inventory Adopted 30 Aug 1997
14501	East Fremantle Fire Station (fmr)				East Fremantle	East Fremantle	FALSE		Fire & Rescue Service Heritage Inventory Adopted 30 Aug 1997
14490	Cunderdin Fire Station			Lundy Av	Cunderdin	Cunderdin	FALSE		Fire & Rescue Service Heritage Inventory Adopted 30 Aug 1997
14523	Kalgoorlie South Fire Station (fmr # 1)				Kalgoorlie South	Kalgoorlie-Boulder	FALSE		Fire & Rescue Service Heritage Inventory Adopted 30 Aug 1997
14636	Ravensthorpe Fire Station			Dunn St	Ravensthorpe	Ravensthorpe	FALSE		Fire & Rescue Service Heritage Inventory Adopted 30 Aug 1997
14632	Pingelly Fire Station			Pasture St	Pingelly	Pingelly	FALSE		Fire & Rescue Service Heritage Inventory Adopted 30 Aug 1997
14432	Bassendean Fire Station (fmr) - site	West Guildford Fire Station (fmr)	33	Seventh Av	Bassendean	Bassendean	FALSE		Fire & Rescue Service Heritage Inventory Adopted 30 Aug 1997
8878	Leederville Fire Station No. 3 (fmr)		4	McCourt St	West Leederville	Cambridge	FALSE	Heritage List Adopted 27 Nov 2018 (Town of Cambridge)	Fire & Rescue Service Heritage Inventory Adopted 30 Aug 1997, Municipal Inventory Adopted 27 Nov 2018 (Town of Cambridge), Municipal Inventory Adopted 17 Dec 1996 (Town of Cambridge)
14622	Northam Fire Station (fmr # 1)		Cnr	Duke & Gordon Sts	Northam	Northam	FALSE		Fire & Rescue Service Heritage Inventory Adopted 30 Aug 1997
14631	FESA House	FESA Headquarters, Perth Fire Station and Headquarters	25	Murray St	Perth	Perth	FALSE		Fire & Rescue Service Heritage Inventory Adopted 30 Aug 1997
14603	Midland Fire Station (fmr # 1) - site	Midland Junction Fire Station (fmr)		The Crescent	Midland	Swan	FALSE		Fire & Rescue Service Heritage Inventory Adopted
14520	Kalamunda Fire Station		38	Central Rd	Kalamunda	Kalamunda	FALSE		Fire & Rescue Service Heritage Inventory Adopted 30 Aug 1997
14538	Lake View and Star Fire Station Kalgoorlie (fmr)				Kalgoorlie	Kalgoorlie-Boulder	FALSE		Fire & Rescue Service Heritage Inventory Adopted 30 Aug 1997
14499	Donnybrook Fire Station			Bentley St	Donnybrook	Donnybrook-Balingup	FALSE		Fire & Rescue Service Heritage Inventory Adopted 30 Aug 1997

14445	Broome Fire Station		Cnr	Guy & Walcott Sts	Broome	Broome	FALSE		Fire & Rescue Service Heritage Inventory Adopted 30 Aug 1997
14429	Armadale Volunteer Brigade - Training & Meeting Area	Old Armadale Fire Station	Cnr	Forrest Rd & Green Av	Armadale	Armadale	FALSE		Fire & Rescue Service Heritage Inventory Adopted 30 Aug 1997
14667	Yanchep Fire Station			Bracknell St	Yanchep	Wanneroo	FALSE		Fire & Rescue Service Heritage Inventory Adopted 30 Aug 1997
14611	Mt Magnet Fire Station			Laurie St	Mt Magnet	Mt Magnet	FALSE		Fire & Rescue Service Heritage Inventory Adopted 30 Aug 1997
14649	Trafalgar Fire Station (fmr) Kalgoorlie		Cnr	Lake & Short Sts	Kalgoorlie	Kalgoorlie-Boulder	FALSE		Fire & Rescue Service Heritage Inventory Adopted 30 Aug 1997
14648	Toodyay Fire Station (fmr)	Newcastle Fire Station (fmr)			Toodyay	Toodyay	FALSE		Fire & Rescue Service Heritage Inventory Adopted 30 Aug 1997
14664	Wundowie Fire Station		Lot 312	Boronia Av	Wundowie	Northam	FALSE		Municipal Inventory Adopted (Shire of Northam), Fire & Rescue Service Heritage Inventory Adopted 30 Aug 1997
14650	Victoria Park Fire Station (fmr # 1)		Cnr	Albany Hwy & Leonard St	Victoria Park	Victoria Park	FALSE		Fire & Rescue Service Heritage Inventory Adopted 30 Aug 1997
14633	Pinjarra Fire Station			Murray St	Pinjarra	Murray	FALSE		Fire & Rescue Service Heritage Inventory Adopted 30 Aug 1997
14496	Denmark Fire Station			Peace St	Denmark	Denmark	FALSE		Fire & Rescue Service Heritage Inventory Adopted 30 Aug 1997
14524	Kalgoorlie South Fire Station (fmr # 2)			Wilson St	Kalgoorlie	Kalgoorlie-Boulder	FALSE		Fire & Rescue Service Heritage Inventory Adopted 30 Aug 1997
14428	Albany Fire Station (fmr)			York St	Albany	Albany	FALSE		Fire & Rescue Service Heritage Inventory Adopted 30 Aug 1997
8749	North Perth Fire Station (fmr)		21	View St	North Perth	Vincent	TRUE	Heritage List Adopted (City of Vincent), State Register Registered 30 Jul 2004	Municipal Inventory Adopted 13 Nov 1995 (City of Vincent), Fire & Rescue Service Heritage Inventory Adopted 30 Aug 1997
14489	Cue Fire Station		Cnr	Austin & Robinson Sts	Cue	Cue	FALSE		Fire & Rescue Service Heritage Inventory Adopted 30 Aug 1997
14433	Bayswater Fire Station (fmr) - site				Bayswater	Bayswater	FALSE		Fire & Rescue Service Heritage Inventory Adopted 30 Aug 1997
14521	Kalgoorlie Fire Station (fmr # 1)			Brookman St	Kalgoorlie	Kalgoorlie-Boulder	FALSE		Fire & Rescue Service Heritage Inventory Adopted 30 Aug 1997

14666	Wyndham Fire Station		Cnr	St Paul's Wy & Kabbarli St	Wyndham	Wyndham-East Kimberley	FALSE		Fire & Rescue Service Heritage Inventory Adopted 30 Aug 1997
14442	Brookton Fire Station (fmr)			Williams St	Brookton	Brookton	FALSE		Fire & Rescue Service Heritage Inventory Adopted 30 Aug 1997
6959	Kulin Road Board Offices (fmr) - Site	Kulin Fire Station		Day St	Kulin	Kulin	FALSE		Fire & Rescue Service Heritage Inventory Adopted 30 Aug 1997, Municipal Inventory Adopted 19 Mar 1997 (Shire of Kulin)
14519	Jurien Fire Station			Bashford St	Jurien Bay	Dandaragan	FALSE		Fire & Rescue Service Heritage Inventory Adopted 30 Aug 1997
14471	Bunbury South Fire Station (fmr)				Bunbury	Bunbury	FALSE		Fire & Rescue Service Heritage Inventory Adopted 30 Aug 1997
2805	Southern Cross Fire Station			Antares St	Southern Cross	Yilgarn	FALSE		Fire & Rescue Service Heritage Inventory Adopted 30 Aug 1997
4953	Augusta Fire Station		Lot 495	Allnutt Tce	Augusta	Augusta/Margaret River	FALSE		Fire & Rescue Service Heritage Inventory Adopted 30 Aug 1997
14628	Pannawonica Fire Station				Robe River	Ashburton	FALSE		Fire & Rescue Service Heritage Inventory Adopted 30 Aug 1997
14654	Wangara Fire Station		24	Prindiville Dr	Wangara	Wanneroo	FALSE		Fire & Rescue Service Heritage Inventory Adopted 30 Aug 1997
14448	Bullfinch Fire Station (fmr) - site				Bullfinch	Yilgarn	FALSE		Fire & Rescue Service Heritage Inventory Adopted 30 Aug 1997
14482	Collie Fire Station (fmr) - site	Now Town Library building	Cnr	Wittenoom & Steere Sts	Collie	Collie	FALSE		Fire & Rescue Service Heritage Inventory Adopted 30 Aug 1997
14439	Boyup Brook Fire Station (fmr) - site			Abel St	Boyup Brook	Boyup Brook	FALSE		Fire & Rescue Service Heritage Inventory Adopted 30 Aug 1997
14600	Melville Fire Station & Special Services (fmr)	Palmyra Community Recreation Centre	Cnr	Canning Hwy & Murray Rd	Melville	Melville	FALSE		Fire & Rescue Service Heritage Inventory Adopted 30 Aug 1997
14515	Goomalling Fire Station		12	Quinlan Street	Goomalling	Goomalling	FALSE		Fire & Rescue Service Heritage Inventory Adopted 30 Aug 1997
14612	Mullewa Fire Station			Padbury St	Mullewa	Greater Geraldton	FALSE		Fire & Rescue Service Heritage Inventory Adopted 30 Aug 1997
1532	Meekatharra Fire Station (fmr No 2)		59	Hill St	Meekatharra	Meekatharra	FALSE		Municipal Inventory Adopted 21 Sep 2013 (Shire of Meekatharra), Fire & Rescue Service Heritage Inventory Adopted 30 Aug 1997

14620	North Fremantle Fire Station (fmr # 2)		Cnr	Thompson Rd & Alfred Rd	North Fremantle	Fremantle	FALSE		Fire & Rescue Service Heritage Inventory Adopted 30 Aug 1997
14476	Carnarvon Fire Station (fmr)				Carnarvon	Carnarvon	FALSE		Fire & Rescue Service Heritage Inventory Adopted 30 Aug 1997
14495	Denham/Shark Bay Fire Station			Dampier Rd	Denham	Shark Bay	FALSE		Fire & Rescue Service Heritage Inventory Adopted 30 Aug 1997
14447	Brunswick Junction Fire Station			Sommers Rd	Brunswick Junction	Harvey	FALSE		Fire & Rescue Service Heritage Inventory Adopted 30 Aug 1997
14500	Dumbleyung Fire Station			Harvey St	Dumbleyung	Dumbleyung	FALSE		Fire & Rescue Service Heritage Inventory Adopted 30 Aug 1997
14647	Tom Price Fire Station			Central Rd	Tom Price	Ashburton	FALSE		Fire & Rescue Service Heritage Inventory Adopted 30 Aug 1997
14643	South Perth Fire Station (fmr # 1)			Mill Point Rd	South Perth	South Perth	FALSE		Fire & Rescue Service Heritage Inventory Adopted 30 Aug 1997
14504	Esperance Fire Station (fmr)			Forrest St	Esperance	Esperance	FALSE		Fire & Rescue Service Heritage Inventory Adopted 30 Aug 1997
14596	Margaret River Fire Station		Cnr	Willmott Av & Le Souef St	Margaret River	Augusta/Margaret River	FALSE		Fire & Rescue Service Heritage Inventory Adopted 30 Aug 1997
14525	Kalgoorlie South Fire Station		189	Boulder Rd	Kalgoorlie	Kalgoorlie-Boulder	FALSE		Fire & Rescue Service Heritage Inventory Adopted 30 Aug 1997
14604	Midland Fire Station (fmr # 2) - site		Cnr	The Crescent & Helena St	Midland	Swan	FALSE		Fire & Rescue Service Heritage Inventory Adopted 30 Aug 1997
24462	Albany Fire Station (Volunteer Fire & Rescue Service)		12	Merrifield St	Albany	Albany	FALSE		Fire & Rescue Service Heritage Inventory Adopted 14 Oct 2011
14540	Leederville Fire Station (fmr # 1)			Oxford St	Leederville	Cambridge	FALSE		Fire & Rescue Service Heritage Inventory Adopted 30 Aug 1997
14663	Wongan Hills Fire Station			Fenton St	Wongan	Wongan-Ballidu	FALSE		Fire & Rescue Service Heritage Inventory Adopted 30 Aug 1997
14430	Armadale Fire Station	inc. Old Armadale Fire Station	438	Green Av	Armadale	Armadale	FALSE		Fire & Rescue Service Heritage Inventory Adopted 30 Aug 1997
14498	Dongara/Denison Fire Station		10	Russ St	Port Denison	Irwin	FALSE		Fire & Rescue Service Heritage Inventory Adopted 30 Aug 1997
2568	Toodyay Fire Station		105	Stirling Tce	Toodyay	Toodyay	TRUE	Heritage Agreement YES 09 Nov 2005, Heritage List Adopted 01 Dec 2012 (Shire of	Fire & Rescue Service Heritage Inventory Adopted 30 Aug 1997, Municipal Inventory Adopted 27 Aug 1998 (Shire of Toodyay)

								Toodyay), State Register Registered 05 Nov 1999	
14483	Collie Fire Station		54	Forrest St	Collie	Collie	FALSE		Fire & Rescue Service Heritage Inventory Adopted 30 Aug 1997
14599	Meekatharra Fire Station			Hill St	Meekatharra	Meekatharra	FALSE		Fire & Rescue Service Heritage Inventory Adopted 30 Aug 1997, Municipal Inventory Adopted 21 Sep 2013 (Shire of Meekatharra)
14630	Pemberton Fire Station			Ellis St	Pemberton	Manjimup	FALSE		Fire & Rescue Service Heritage Inventory Adopted 30 Aug 1997
14595	Manjimup Fire Station			Bath Rd	Manjimup	Manjimup	FALSE		Fire & Rescue Service Heritage Inventory Adopted 30 Aug 1997
14665	Wyalkatchem Fire Station			Wilson St	Wyalkatchem	Wyalkatchem	FALSE		Fire & Rescue Service Heritage Inventory Adopted 30 Aug 1997
14535	Kwinana Fire Station		Cnr	Chisham & Meares Av	Kwinana	Kwinana	FALSE		Fire & Rescue Service Heritage Inventory Adopted 30 Aug 1997
14659	Williams Fire Station (fmr)			Brooking St	Williams	Williams	FALSE		Fire & Rescue Service Heritage Inventory Adopted 30 Aug 1997
14608	Mount Barker Fire Station			Lowood Rd	Mount Barker	Plantagenet	FALSE		Fire & Rescue Service Heritage Inventory Adopted 30 Aug 1997
2628	Wagin Fire Station		7	Traverse St	Wagin	Wagin	FALSE		Municipal Inventory Adopted (Shire of Wagin), Fire & Rescue Service Heritage Inventory Adopted 08 Oct 2004
14543	Maddington Fire Station		1961	Albany Hwy	Maddington	Gosnells	FALSE		Fire & Rescue Service Heritage Inventory Adopted 30 Aug 1997
14539	Laverton Fire Station		Cnr	Euro & Gladiator Sts	Laverton	Laverton	FALSE		Fire & Rescue Service Heritage Inventory Adopted 30 Aug 1997
14528	Karratha Fire Station			Welcome Rd	Karratha	Karratha	FALSE		Fire & Rescue Service Heritage Inventory Adopted 30 Aug 1997
14625	O'Connor Fire Station & Workshops		60	Peel Rd	O'Connor	Fremantle	FALSE		Fire & Rescue Service Heritage Inventory Adopted 30 Aug 1997, RHP - Does not warrant assessment Current 21 Oct 2011
14638	Rockingham Fire Station			Dixon Rd	Rockingham	Rockingham	FALSE		Fire & Rescue Service Heritage Inventory Adopted 30 Aug 1997
14594	Mandurah Fire Station		5	Boundary Rd	Mandurah	Mandurah	FALSE		Fire & Rescue Service Heritage Inventory Adopted 30 Aug 1997

217	Fimiston Fire Station (fmr)	Trafalgar Fire Brigade Hall (fmr),Eastern Goldfields Historical Society		Fimiston St	Fimiston	Kalgoorlie-Boulder	FALSE		Classified by the National Trust Recorded 01 Jul 1976,Register of the National Estate Destroyed ,Fire & Rescue Service Heritage Inventory Adopted 30 Aug 1997
14486	Cottesloe Beach Fire Station (fmr)			location unknown	Cottesloe	Cottesloe	FALSE		Fire & Rescue Service Heritage Inventory Adopted 30 Aug 1997
14451	Bunbury Fire Station No 3 (fmr) - site			Prinsep St	Bunbury	Bunbury	FALSE		Fire & Rescue Service Heritage Inventory Adopted 30 Aug 1997
15372	Old Wittenoom Townsite	General Store/Bakery & Open Air Cinema,Wittenoom Fire Station, Fortescue Hotel			Wittenoom	Ashburton	FALSE		Municipal Inventory Adopted 17 Aug 1999 (Shire of Ashburton)
773	Norseman Fire Station (fmr)			Ramsey St	Norseman	Dundas	FALSE		Fire & Rescue Service Heritage Inventory Adopted 30 Aug 1997,Municipal Inventory Adopted 14 Aug 1995 (Shire of Dundas)
14626	Onslow Fire Station (fmr)			Second Av	Onslow	Ashburton	FALSE		Fire & Rescue Service Heritage Inventory Adopted 30 Aug 1997
14473	Busselton Fire Station		Cnr	Stanley & Camilleri Sts	Busselton	Busselton	FALSE		Fire & Rescue Service Heritage Inventory Adopted 30 Aug 1997
982	Fremantle Fire Station (fmr No 2)		18	Phillimore St	Fremantle	Fremantle	TRUE	Heritage List YES 08 Mar 2007 (City of Fremantle),State Register Registered 16 Nov 1993	Municipal Inventory Adopted 18 Sep 2000 (City of Fremantle),Register of the National Estate Permanent 21 Mar 1978,Fire & Rescue Service Heritage Inventory Adopted 30 Aug 1997,Classified by the National Trust Classified 28 Oct 1974
14491	Daglish Fire Station		221	Stubbs Tce	Daglish	Subiaco	FALSE		Fire & Rescue Service Heritage Inventory Adopted 30 Aug 1997
14526	Kambalda Fire Station			Serpentine Rd	Kambalda	Coolgardie	FALSE		Fire & Rescue Service Heritage Inventory Adopted 30 Aug 1997
14441	Bridgetown Fire Station		Cnr	Laverley & Hampton Sts	Bridgetown	Bridgetown-Greenbushes	FALSE	Heritage List Adopted 28 Nov 2019 (Shire of Bridgetown-Greenbushes)	Fire & Rescue Service Heritage Inventory Adopted 30 Aug 1997
14497	Derby Fire Station		35	Clarendon St	Derby	Derby-West Kimberley	FALSE		Fire & Rescue Service Heritage Inventory Adopted 30 Aug 1997
14602	Merredin Fire Station (fmr) - site				Merredin	Merredin	FALSE		Fire & Rescue Service Heritage Inventory Adopted 30 Aug 1997

14645	Spearwood Fire Station		246	Spearwood Av	Spearwood	Cockburn	FALSE		Fire & Rescue Service Heritage Inventory Adopted 30 Aug 1997
14537	Lake Grace Fire Station			Bennett St	Lake Grace	Lake Grace	FALSE		Fire & Rescue Service Heritage Inventory Adopted 30 Aug 1997
14510	Fremantle Fire Station		20	Phillimore St	Fremantle	Fremantle	TRUE		Fire & Rescue Service Heritage Inventory Adopted 30 Aug 1997
14621	North Perth Fire Station (fmr # 1)		Cnr	Fitzgerald & Forrest Sts	North Perth	Vincent	FALSE		Fire & Rescue Service Heritage Inventory Adopted 30 Aug 1997
14505	Esperance Fire Station		Lot 1	Forrest St	Esperance	Esperance	FALSE		Fire & Rescue Service Heritage Inventory Adopted 30 Aug 1997, RHP - Does not warrant assessment Current 30 Sep 2011
14446	Brown Hill Fire Station, Kalgoorlie (fmr) - site				Brown Hill	Kalgoorlie-Boulder	FALSE		Fire & Rescue Service Heritage Inventory Adopted 30 Aug 1997
2664	Claremont Fire Station		441	Stirling Hwy	Claremont	Cottesloe	TRUE	Heritage List YES 27 Jul 2015 (Town of Cottesloe), Heritage Agreement YES 01 Jul 1992, State Register Registered 09 Jul 1993	Municipal Inventory Adopted 30 Sep 1995 (Town of Cottesloe), Register of the National Estate Registered 27 Oct 1998, Fire & Rescue Service Heritage Inventory Adopted 30 Aug 1997, Classified by the National Trust Classified 19 Jun 1989, Register of the National Estate Interim 24 Jun 1997
14531	Kensington Fire Station		21	George St	Kensington	South Perth	FALSE		Fire & Rescue Service Heritage Inventory Adopted 30 Aug 1997
14493	Dampier Fire Station			High St	Dampier	Karratha	FALSE		Fire & Rescue Service Heritage Inventory Adopted 30 Aug 1997
14472	Busselton Fire Station (fmr No 1) - site		Lot 119	Queen St	Busselton	Busselton	FALSE		Fire & Rescue Service Heritage Inventory Adopted 30 Aug 1997
1468	Leonora Fire Station & Quarters (fmr)	Residence	56	Gwalia St	Leonora	Leonora	FALSE		Fire & Rescue Service Heritage Inventory Adopted 30 Aug 1997, Municipal Inventory Adopted 17 Feb 1998 (Shire of Leonora)
14527	Kanowna Fire Station (fmr)				Kanowna	Kalgoorlie-Boulder	FALSE		Fire & Rescue Service Heritage Inventory Adopted 30 Aug 1997
14452	Bunbury Fire Station and Fire Officers House		36	Forrest Av	Bunbury	Bunbury	FALSE		Fire & Rescue Service Heritage Inventory Adopted 30 Aug 1997
14518	Joondalup Fire Station			Burns Beach Rd	Joondalup	Wanneroo	FALSE		Fire & Rescue Service Heritage Inventory Adopted 30 Aug 1997

14513	Geraldton Fire Station (fmr No 3)			Durlacher St	Geraldton	Greater Geraldton	FALSE		Fire & Rescue Service Heritage Inventory Adopted 30 Aug 1997
14597	Maylands Fire Station (fmr)	Polish Centre	33	Eighth Av	Maylands	Bayswater	FALSE	Heritage List Adopted 25 Feb 2020 (City of Bayswater)	Local Heritage Survey Adopted 25 Feb 2020 (City of Bayswater), Fire & Rescue Service Heritage Inventory Adopted 30 Aug 1997
14435	Belmont Fire Training Academy	The Firehouse Bar & Restaurant, Belmont Fire Station & Training School (Fmr)	Cnr	Great Eastern Hwy & Hardey Rd	Belmont	Belmont	FALSE		Fire & Rescue Service Heritage Inventory Adopted 30 Aug 1997
1852	Northam Fire Station No 2 & Quarters (fmr)	Northam's Avon Descent Assoc. Headquarters	87	Duke St	Northam	Northam	TRUE	Heritage List Adopted 19 Feb 2020 (Shire of Northam), State Register Registered 24 Jun 2014	Municipal Inventory Adopted 16 May 2012, Fire & Rescue Service Heritage Inventory Adopted 30 Aug 1997, Municipal Inventory Adopted 25 Feb 1998 (Shire of Northam), Municipal Inventory Adopted 25 Feb 1998 (Shire of Northam)
14536	Lake Argyle Fire Station				Lake Argyle	Wyndham-East Kimberley	FALSE		Fire & Rescue Service Heritage Inventory Adopted 30 Aug 1997
14450	Bunbury Fire Station No 2 (fmr) - site			Prinsep St	Bunbury	Bunbury	FALSE		Fire & Rescue Service Heritage Inventory Adopted 30 Aug 1997
14511	Geraldton Fire Station (fmr No 1)		Cnr	Marine Tce & Fitzgerald St	Geraldton	Greater Geraldton	FALSE		Fire & Rescue Service Heritage Inventory Adopted 30 Aug 1997
14616	Narrogin Fire Station		Cnr	Kipling & Gordon Sts	Narrogin	Narrogin (T)	FALSE		Fire & Rescue Service Heritage Inventory Adopted 30 Aug 1997
14481	Cocos Island (West) Fire Station			West Island	Cocos Islands, Timor Sea	Cocos (Keeling) Islands	FALSE		Fire & Rescue Service Heritage Inventory Adopted 30 Aug 1997
14479	Claremont Fire Station		8	Congdon St	Claremont	Cottesloe	FALSE		Fire & Rescue Service Heritage Inventory Adopted 30 Aug 1997
14634	Port Hedland Fire Station			Anderson St	Port Hedland	Port Hedland	FALSE		Fire & Rescue Service Heritage Inventory Adopted 30 Aug 1997
14601	Menzies Fire Station (fmr)			Walsh St	Menzies	Menzies	FALSE		Fire & Rescue Service Heritage Inventory Adopted 30 Aug 1997
14506	Exmouth Fire Station			Payne St	Exmouth	Exmouth	FALSE		Fire & Rescue Service Heritage Inventory Adopted 30 Aug 1997
14605	Midland Fire Station		162	Great Eastern Hwy	Midland	Swan	FALSE		Fire & Rescue Service Heritage Inventory Adopted 30 Aug 1997
14627	Osborne Park Fire Station & House		1	Main St	Osborne Park	Stirling	FALSE		Fire & Rescue Service Heritage Inventory Adopted 30 Aug 1997

14514	Geraldton Fire Station & Fire Officers House			Anzac Tce	Geraldton	Greater Geraldton	FALSE		Fire & Rescue Service Heritage Inventory Adopted 30 Aug 1997
14542	Leonora Fire Station			Tower St	Leonora	Leonora	FALSE		Fire & Rescue Service Heritage Inventory Adopted 30 Aug 1997
14533	Koolyanobbing Fire Station (fmr)			Fitzgerald St	Koolyanobbing	Yilgarn	FALSE		Fire & Rescue Service Heritage Inventory Adopted 30 Aug 1997
1567	Merredin Fire Station Complex		28	Bates St	Merredin	Merredin	TRUE	State Register Registered 29 Oct 2010	Art Deco Significant Bldg Survey Adopted ,Fire & Rescue Service Heritage Inventory Adopted 30 Aug 1997,Municipal Inventory Adopted 16 Apr 1999 (Shire of Merredin)
6508	Cue Fire Station (old)		15	Robinson St	Cue	Cue	FALSE		Municipal Inventory Adopted 28 Nov 1996 (Shire of Cue),Fire & Rescue Service Heritage Inventory Adopted 30 Aug 1997
14641	Sandstone Fire Station (fmr)				Sandstone	Sandstone	FALSE		Fire & Rescue Service Heritage Inventory Adopted 30 Aug 1997
14485	Corrigin Fire Station		Cnr	Goyder & Dartree Sts	Corrigin	Corrigin	FALSE		Fire & Rescue Service Heritage Inventory Adopted 30 Aug 1997
14609	Mt Magnet Fire Station (fmr # 1)		Cnr	Attwood & Naughton Sts	Mt Magnet	Mt Magnet	FALSE		Fire & Rescue Service Heritage Inventory Adopted 30 Aug 1997
12482	Ballidu Power House (fmr)	Ballidu Fire Station (fmr)		Alpha St	Ballidu	Wongan-Ballidu	FALSE		Fire & Rescue Service Heritage Inventory Adopted 30 Aug 1997,Municipal Inventory Adopted 17 Sep 1998 (Shire of Wongan-Ballidu)
14503	Eaton/Australind Fire Station & Fire Station (fmr)		6	Hamilton Rd	Eaton	Harvey	FALSE		Fire & Rescue Service Heritage Inventory Adopted 30 Aug 1997
14617	Newman Fire Station			Newman Dr	Newman	East Pilbara	FALSE		Fire & Rescue Service Heritage Inventory Adopted 30 Aug 1997
14529	Katanning Fire Station site & Katanning Fire Station (new)		6	Austral Tce	Katanning	Katanning	FALSE		Municipal Inventory Adopted 22 Jun 2000 (Shire of Katanning),Fire & Rescue Service Heritage Inventory Adopted 30 Aug 1997
14610	Mt Magnet Fire Station (fmr # 2)			Hepburn St	Mt Magnet	Mt Magnet	FALSE		Fire & Rescue Service Heritage Inventory Adopted 30 Aug 1997
14668	York Fire Station		191	Avon Tce	York	York	FALSE		Fire & Rescue Service Heritage Inventory Adopted 30 Aug 1997
18455	Mount Solus Fire Station				Jarrahdale	Murray	FALSE		

14653	Walpole Fire Station		Cnr	Pier & Vista Sts	Walpole	Manjimup	FALSE		Fire & Rescue Service Heritage Inventory Adopted 30 Aug 1997
14655	Waroona Fire Station			South Western Hwy	Waroona	Waroona	FALSE		Fire & Rescue Service Heritage Inventory Adopted 30 Aug 1997
7508	North Kalgoorlie Fire Station	Lamington Fire Station	1	Hare St	Kalgoorlie	Kalgoorlie-Boulder	TRUE	State Register Registered 13 May 2005	Fire & Rescue Service Heritage Inventory Adopted 30 Aug 1997, Municipal Inventory Adopted 09 Jul 2001 (City of Kalgoorlie-Boulder)
8876	Leederville Fire Station No. 2 (fmr)		65	Kimberley St	West Leederville	Cambridge	FALSE	Heritage List Adopted 26 Mar 2019 (Town of Cambridge)	Municipal Inventory Adopted 17 Dec 1996 (Town of Cambridge), Municipal Inventory Adopted 27 Nov 2018 (Town of Cambridge), Fire & Rescue Service Heritage Inventory Adopted 30 Aug 1997
1340	Coolgardie Fire Station			Sylvester St	Coolgardie	Coolgardie	TRUE	State Register Registered 29 Sep 1998	Municipal Inventory Adopted 27 Jul 1995 (Shire of Coolgardie), Fire & Rescue Service Heritage Inventory Adopted 30 Aug 1997
14517	Harvey Fire Station			Haywood St	Harvey	Harvey	FALSE		Fire & Rescue Service Heritage Inventory Completed 30 Aug 1997, RHP - Assessed-Below Threshold Current 28 May 2004
14661	Williamstown Fire Station (fmr) Kalgoorlie				Williamstown	Kalgoorlie-Boulder	FALSE		Fire & Rescue Service Heritage Inventory Adopted 30 Aug 1997
14431	Balcatta Fire Station		41	Delawney St	Balcatta	Stirling	FALSE		Fire & Rescue Service Heritage Inventory Adopted 30 Aug 1997
2377	South Perth Fire Station (fmr # 2)	St John Ambulance Station, Residence	99	Coode St	South Perth	South Perth	FALSE	Heritage List Adopted 14 Nov 2000 (City of South Perth)	Fire & Rescue Service Heritage Inventory Adopted 30 Aug 1997
14436	Belmont Fire Station		Cnr	Fulham St & Belmont Av	Belmont	Belmont	FALSE		Fire & Rescue Service Heritage Inventory Adopted 30 Aug 1997
14478	Christmas Island Fire Station				Christmas Island	Christmas Island	FALSE		Fire & Rescue Service Heritage Inventory Adopted 30 Aug 1997
14619	North Fremantle Fire Station (fmr # 1)			John St	Fremantle	Fremantle	FALSE		Fire & Rescue Service Heritage Inventory Adopted 30 Aug 1997
14480	Cocos Island (Home) Fire Station				Cocos Islands, Timor Sea	Cocos (Keeling) Islands	FALSE		Fire & Rescue Service Heritage Inventory Adopted 30 Aug 1997
14512	Geraldton Fire Station (fmr No 2)			Durlacher St	Geraldton	Greater Geraldton	FALSE		Fire & Rescue Service Heritage Inventory Adopted 30 Aug 1997

14629	Paraburdoo Fire Station		Cnr	McRae & Maguire Av	Paraburdoo	Ashburton	FALSE		Fire & Rescue Service Heritage Inventory Adopted 30 Aug 1997
14614	Nannup Fire Station			Adam St	Nannup	Nannup	FALSE		Fire & Rescue Service Heritage Inventory Adopted 30 Aug 1997
14640	Roebourne Fire Station			Scholl St	Roebourne	Karratha	FALSE		Fire & Rescue Service Heritage Inventory Adopted 30 Aug 1997
14492	Dalwallinu Fire Station		8	Myers St	Dalwallinu	Dalwallinu	FALSE		Fire & Rescue Service Heritage Inventory Adopted 30 Aug 1997
14660	Williams Fire Station			Brooking St	Williams	Williams	FALSE		Fire & Rescue Service Heritage Inventory Adopted 30 Aug 1997
181	Boulder Fire Station (fmr)	Wah On Chinese Restaurant	110	Burt St	Boulder	Kalgoorlie-Boulder	FALSE		Classified by the National Trust Recorded 06 Jun 1978, Register of the National Estate Registered 21 Oct 1980, Fire & Rescue Service Heritage Inventory Adopted 30 Aug 1997, Municipal Inventory Adopted 09 Jul 2001 (City of Kalgoorlie-Boulder)
14615	Narrogin Fire Station (fmr)		Cnr	Egerton & Earl Sts	Narrogin	Narrogin (T)	FALSE		Fire & Rescue Service Heritage Inventory Adopted 30 Aug 1997
14475	Cannington Fire Station (fmr)	Canning Fire Station (fmr)	44	George St	Queens Park	Canning	FALSE		Fire & Rescue Service Heritage Inventory Adopted 30 Aug 1997
14624	Northcliffe Fire Station			Meerup St	Northcliffe	Manjimup	FALSE		Fire & Rescue Service Heritage Inventory Adopted 30 Aug 1997
14639	Rockingham Fire Station			Hefron St	Rockingham	Rockingham	FALSE	Heritage List Adopted 24 Apr 2018 (City of Rockingham)	Municipal Inventory Adopted 24 Apr 2018 (City of Rockingham), Fire & Rescue Service Heritage Inventory Adopted 30 Aug 1997
156	Council Chambers (fmr)	Doctor's Surgery, Beverley Fire Station (fmr)	99	Vincent St	Beverley	Beverley	FALSE		Municipal Inventory Adopted 24 Jun 1996 (Shire of Beverley), Classified by the National Trust Recorded 16 Sep 1974, Register of the National Estate Indicative Place, Fire & Rescue Service Heritage Inventory Adopted 30 Aug 1997
14598	Meekatharra Fire Station (fmr # 1)		Cnr	High & Hill Sts	Meekatharra	Meekatharra	FALSE		Municipal Inventory Adopted 21 Sep 2013 (Shire of Meekatharra), Fire & Rescue Service Heritage Inventory Adopted 30 Aug 1997
14449	Bunbury Fire Station No 1 (fmr)				Bunbury	Bunbury	FALSE		Fire & Rescue Service Heritage Inventory Adopted 30 Aug 1997

14532	Kojonup Fire Station			Albany Hwy	Kojonup	Kojonup	FALSE		Municipal Inventory Completed\Draft 04 Oct 2015 (Shire of Kojonup),Fire & Rescue Service Heritage Inventory Adopted 30 Aug 1997
14534	Kununurra Fire Station			Agate Lane	Kununurra	Wyndham-East Kimberley	FALSE		Fire & Rescue Service Heritage Inventory Adopted 30 Aug 1997
14438	Beverley Fire Station		146	Vincent St	Beverley	Beverley	TRUE	State Register Registered 19 Aug 2008	Fire & Rescue Service Heritage Inventory Adopted 30 Aug 1997,Art Deco Significant Bldg Survey UNKNOWN
14656	Welshpool Fire Station		380	Welshpool Rd	Welshpool	Canning	FALSE		Fire & Rescue Service Heritage Inventory Adopted 30 Aug 1997
2051	No 1 Fire Station (fmr)	Central Fire Station; Perth City Fire Station,Western Australian Fire Brigade Museum	25	Murray St	Perth	Perth	TRUE	Heritage List Adopted 20 Dec 1985 (City of Perth),State Register Registered 18 Nov 2008	Municipal Inventory Adopted 13 Mar 2001 (City of Perth),Fire & Rescue Service Heritage Inventory Adopted 30 Aug 1997,Survey of 20th Ctry Architecture Completed 01 Mar 1988,Register of the National Estate Permanent 21 Mar 1978,Classified by the National Trust Recorded 01 Dec 1975,Perth Draft Inventory 99-01 YES 31 Dec 1999
14623	Northam Fire Station and Quarters		Cnr	Wellington St & Prince Pl	Northam	Northam	FALSE		Fire & Rescue Service Heritage Inventory Adopted 30 Aug 1997
10696	Bruce Rock Fire Station		10	Johnson St	Bruce Rock	Bruce Rock	FALSE		Municipal Inventory Adopted 11 Sep 1997 (Shire of Bruce Rock)
4276	Albany Fire Station & Fire Officer's House		71	Collie St	Albany	Albany	TRUE	Heritage List Adopted 27 Oct 2020 (City of Albany),State Register Registered 02 Apr 2015	Municipal Inventory Adopted 30 Jun 2001 (City of Albany),Local Heritage Survey Adopted 27 Oct 2020 (City of Albany),Fire & Rescue Service Heritage Inventory Adopted 30 Aug 1997,Classified by the National Trust Classified 13 Sep 1999,Art Deco Significant Bldg Survey Completed 30 Jun 1994
14642	South Hedland Fire Station			Hamilton Rd	South Hedland	Port Hedland	FALSE		Fire & Rescue Service Heritage Inventory Adopted 30 Aug 1997
14509	Fremantle Fire Station (fmr No 1) - site		Cnr	Croke & Mouat Sts	Fremantle	Fremantle	FALSE		Fire & Rescue Service Heritage Inventory Adopted 30 Aug 1997
11954	Canning Fire Station (fmr) - site	Queens Park Fire Station (fmr),House	44	George Way	Cannington	Canning	FALSE	Heritage List Adopted 18 Sep 2018 (City of Canning)	Municipal Inventory Adopted 08 Aug 1995 (City of Canning),Municipal Inventory Adopted 17 Oct 2017 (City of Canning),Fire & Rescue Service Heritage Inventory Adopted 30 Aug 1997

14507	Falcon Fire Station		797	Old Coast Rd	Falcon	Mandurah	FALSE		Fire & Rescue Service Heritage Inventory Adopted 30 Aug 1997
14651	Victoria Park Fire Station (fmr # 2)		Cnr	Albany Hwy & Leonard St	Victoria Park	Victoria Park	FALSE		Fire & Rescue Service Heritage Inventory Adopted 30 Aug 1997
2549	Tammin Fire Station (including original fire station)		5	Donnan St	Tammin	Tammin	FALSE		Fire & Rescue Service Heritage Inventory Adopted 30 Aug 1997
14657	Westonia Fire Station (fmr)				Westonia	Westonia	FALSE		Fire & Rescue Service Heritage Inventory Adopted 30 Aug 1997
14434	Bedford Fire Station (fmr)	Morley Park	109-111	Walter Rd	Bedford	Bayswater	FALSE		Fire & Rescue Service Heritage Inventory Adopted 30 Aug 1997
129	Bassendean Fire Station (fmr)		10 - 14	Parker St	Bassendean	Bassendean	TRUE	Heritage List Adopted 22 May 2018 (Town of Bassendean), State Register Registered 09 Feb 2016	Municipal Inventory Adopted 31 Oct 1996 (Town of Bassendean), Municipal Inventory Adopted 22 Aug 2017 (Town of Bassendean), Fire & Rescue Service Heritage Inventory Adopted 30 Aug 1997
8806	Guildford Fire Station & Quarters		2	Meadow St	Guildford	Swan	TRUE	Heritage List Adopted 30 Aug 2017 (City of Swan), Heritage List YES 15 Dec 2010 (City of Swan), State Register Registered 23 Jan 2004	Municipal Inventory Adopted 10 Jul 1996 (City of Swan), Fire & Rescue Service Heritage Inventory Adopted 30 Aug 1997
14477	Carvarvon Fire Station			Stuart St	Carnarvon	Carnarvon	FALSE		Fire & Rescue Service Heritage Inventory Adopted 30 Aug 1997
14474	Canning Vale Fire Station		13	Catalano Rd	Canning Vale	Canning	FALSE		Fire & Rescue Service Heritage Inventory Adopted 30 Aug 1997
14652	Walpole Fire Station (fmr)			Vista St	Walpole	Manjimup	FALSE		Fire & Rescue Service Heritage Inventory Adopted 30 Aug 1997
14494	Day Dawn Fire Station (fmr)				Day Dawn	Cue	FALSE		Fire & Rescue Service Heritage Inventory Adopted 30 Aug 1997
1379	Kellerberrin Fire Station		4	Ripper St	Kellerberrin	Kellerberrin	TRUE	Heritage Agreement YES 17 Jul 2013, State Register Registered 02 Jun 1998	Municipal Inventory Adopted 19 May 1998 (Shire of Kellerberrin), Fire & Rescue Service Heritage Inventory Adopted 30 Aug 1997
403	Busselton Fire Station (No 2) fmr	Jetty Markets	68	Queen St	Busselton	Busselton	FALSE		Fire & Rescue Service Heritage Inventory Adopted 30 Aug 1997, Municipal Inventory Adopted 20 Jun 1996 (City of Busselton)
24463	Ballidu Fire Station			Alpha and Wallis Sts	Ballidu	Wongan-Ballidu	FALSE		Fire & Rescue Service Heritage Inventory Adopted 14 Oct 2011

2860	Old York Fire Station	Council Chambers (fmr),Community Centre	151	Avon Tce	York	York	TRUE	Heritage List Adopted 25 Nov 2019 (Shire of York),State Register Registered 11 Dec 1998	Aboriginal Heritage Sites Register Recorded ,Register of the National Estate Registered 21 Mar 1978,Fire & Rescue Service Heritage Inventory Adopted 30 Aug 1997,Classified by the National Trust Classified 05 Mar 1985,Local Heritage Survey Adopted 25 Nov 2019 (Shire of York)
5508	Wiluna Fire Station site of			Wall St	Wiluna	Wiluna	FALSE		Fire & Rescue Service Heritage Inventory Adopted 30 Aug 1997,Municipal Inventory Adopted 20 Oct 1995 (Shire of Wiluna)
14646	Subiaco Fire Station (fmr)			Rokeby Rd	Subiaco	Subiaco	FALSE		Fire & Rescue Service Heritage Inventory Adopted 30 Aug 1997,Municipal Inventory Adopted 24 Sep 2002 (City of Subiaco)
14444	Brookton Fire Station			Williams St	Brookton	Brookton	FALSE		Fire & Rescue Service Heritage Inventory Adopted 30 Aug 1997
13005	Yerecoin Tennis Club (fmr)	Yerecoin Fire Station		Bindi Bindi - Yerecoin Rd	Yerecoin	Victoria Plains	FALSE		Municipal Inventory Adopted 27 Oct 1998 (Shire of Victoria Plains)
14635	Quairading Fire Station			Jennaberring Rd	Quairading	Quairading	FALSE		Fire & Rescue Service Heritage Inventory Adopted 30 Aug 1997
14522	Kalgoorlie Fire Station (fmr No 2)		Cnr	Brookman & Croesus Sts	Kalgoorlie	Kalgoorlie-Boulder	FALSE		Fire & Rescue Service Heritage Inventory Adopted 30 Aug 1997
14440	Boyup Brook Fire Station			Abel St	Boyup Brook	Boyup Brook	FALSE		Fire & Rescue Service Heritage Inventory Adopted 30 Aug 1997
14658	Wickham Fire Station		Cnr	Wickham Drv & Mulga Way	Wickham	Karratha	FALSE		Fire & Rescue Service Heritage Inventory Adopted 30 Aug 1997
14541	Leinster Fire Station				Leinster	Leonora	FALSE		Fire & Rescue Service Heritage Inventory Adopted 30 Aug 1997